


# BOB SMITH VOLVO CARS CALABASAS





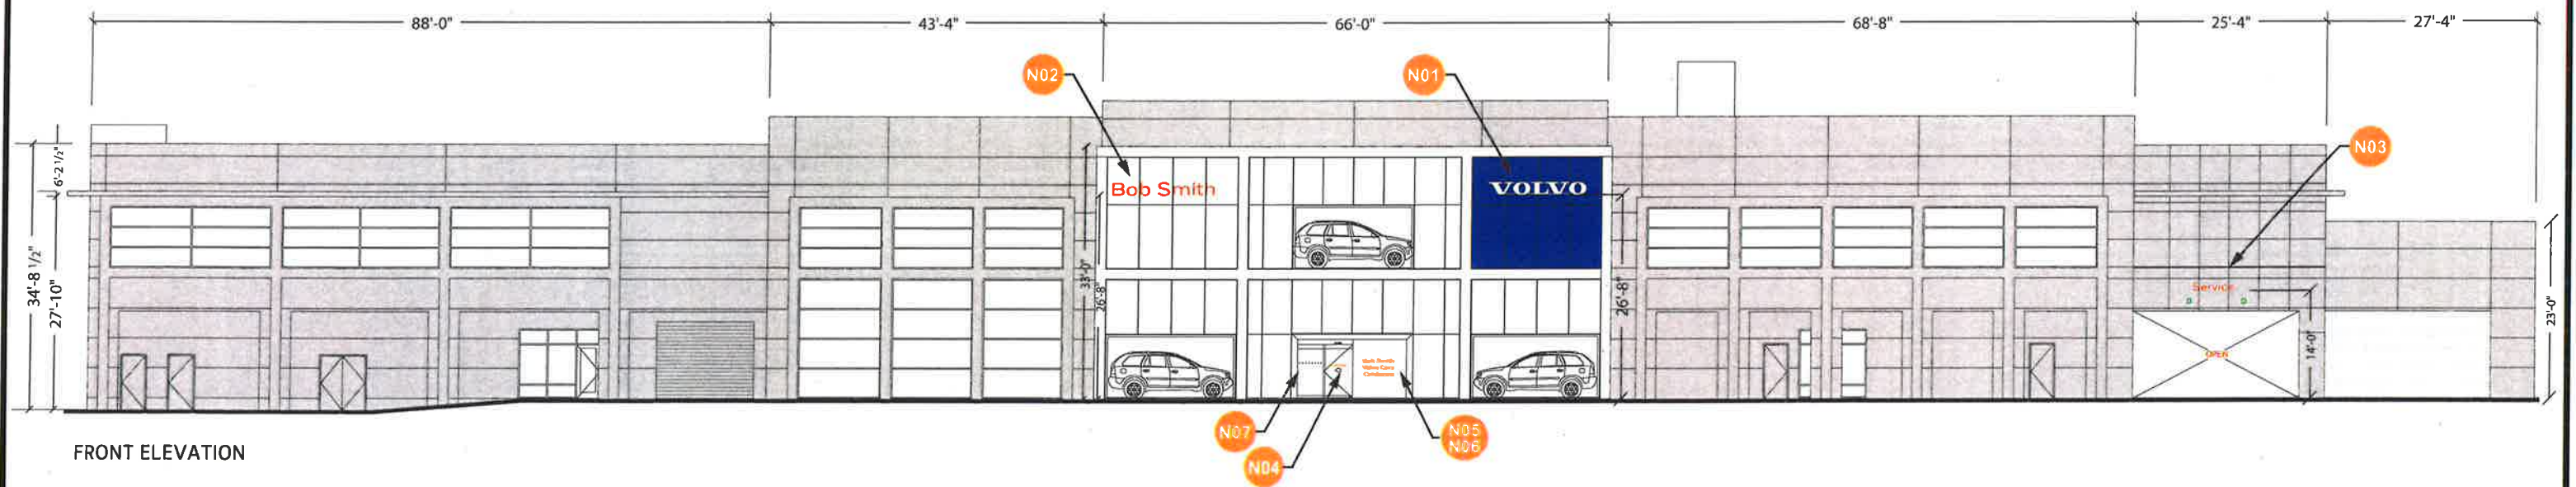

# ELEVATIONS







FRONT ELEVATION

|  |   |   |                        |                       |  |   |
|--|---|---|------------------------|-----------------------|--|---|
|  | <b>LOCATION:</b> BOB SMITH VOLVO CARS CALABASAS<br>24400 CALABASAS<br>CALABASAS, CA 91302 |   | <b>APPROVED BY:</b>    |                       | This document is the sole property of AGI. All design, manufacturing, reproduction, use and sale rights regarding the same are expressly forbidden. It is submitted under a confidential relationship, for a special purpose, and the recipient, by accepting this document assumes custody and agrees that this document will not be copied or reproduced in whole or in part, nor its contents revealed in any manner or to any person except for the purpose for which it was tendered, nor any special features peculiar to this design be incorporated in other projects.<br><br><b>DRAWINGS ARE THE EXCLUSIVE PROPERTY OF AGI.</b><br><b>ANY UNAUTHORIZED USE OR DUPLICATION IS NOT PERMITTED.</b> | <br>2655 International Pkwy. - Virginia Beach, VA 23452<br>Toll Free: (800) 877-7868<br><a href="http://www.AGI.net">www.AGI.net</a> |
|  | <b>SITE ID:</b> 5228  | <b>SCALE:</b> 1" = 20'-0"               | <b>DRAWN BY:</b> J. W. | <b>AGI REP:</b> J. C. |  |   |
|  | <b>DATE:</b> 10/03/19   | <b>DATE REVISED:</b> 09/24/20, 10/05/20 |                        |                       |  |   |



# WALL SIGNS

- DEALER TO PROVIDE 120 VOLT, 20 AMP DEDICATED CIRCUIT TO EACH ILLUMINATED SIGN. LARGER SETS MAY REQUIRE ADDITIONAL CIRCUITS.
- DEALER TO PROVIDE BEHIND-THE-WALL ACCESS FOR INSTALLATION AND STRUCTURAL SUPPORT FOR SIGNS.
- DEALER IS RESPONSIBLE FOR COVERING SIGNAGE MOUNTING/WIRES/TRANSFORMERS IF THEY ARE VISIBLE ON THE INSIDE OF THE BUILDING.
- COPY ON AND PLACEMENT OF SIGNS TO BE VERIFIED BY DEALER.
- DEALER TO SUPPLY NOTES ABOVE TO GC, ARCHITECT, AND OTHER CONSTRUCTION TEAM MEMBERS.
- DEALER TO ADVISE AGI OF ANY SUBSEQUENT CHANGES TO DRAWINGS AND SUPPLY NEW DRAWINGS, AS APPLICABLE.
- SIGNS MAY REQUIRE A VARIANCE.

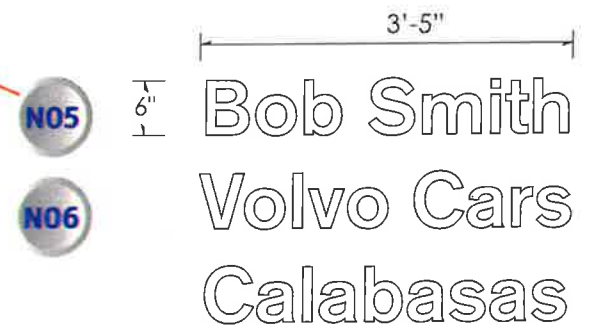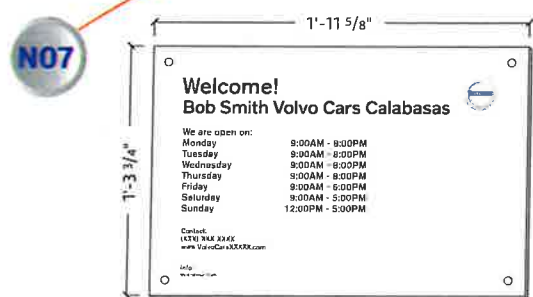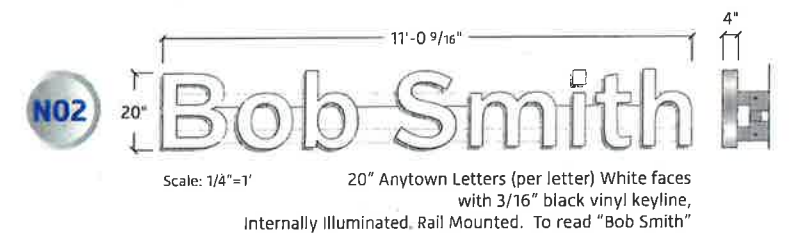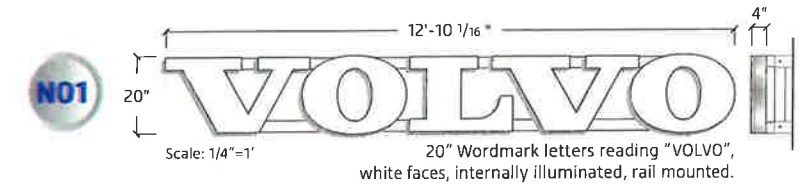

|   |   |                        |                       |
|---|---|------------------------|-----------------------|
| <b>LOCATION:</b> BOB SMITH VOLVO CARS CALABASAS<br>24400 CALABASAS<br>CALABASAS, CA 91302 |   | <b>APPROVED BY:</b>    |                       |
| <b>SITE ID:</b> 5228  | <b>SCALE:</b> VARIES                    | <b>DRAWN BY:</b> J. W. | <b>AGI REP:</b> J. C. |
| <b>DATE:</b> 10/03/19   | <b>DATE REVISED:</b> 09/24/20, 10/05/20 |                        |                       |

This document is the sole property of AGI. All design, manufacturing, reproduction, use and sale rights regarding the same are expressly forbidden. It is submitted under a confidential relationship, for a special purpose, and the recipient, by accepting this document assumes custody and agrees that this document will not be copied or reproduced in whole or in part, nor its contents revealed in any manner or to any person except for the purpose for which it was tendered, nor any special features peculiar to this design be incorporated in other projects.

**DRAWINGS ARE THE EXCLUSIVE PROPERTY OF AGI.**  
**ANY UNAUTHORIZED USE OR DUPLICATION IS NOT PERMITTED.**


2655 International Pkwy. • Virginia Beach, VA 23452  
Toll Free: (800) 877-7868  
[www.AGI.net](http://www.AGI.net)






# SITE PLAN

- GROUND SIGN TO BE INSTALLED ON NEW FOUNDATION.
- LANDSCAPING MAY NEED TO BE ADAPTED TO ACCOMMODATE INSTALL OF SIGN.
- EXACT LOCATION OF SIGN TO BE DETERMINED. FINAL LOCATION OF SIGN SUBJECT TO MUNICIPALITY APPROVAL.
- GROUND SIGN RECOMMENDATION/PRICING ASSUMES INSTALLATION WITHOUT OBSTRUCTIONS, ON LEVEL GRADE. DEALER TO LOCATE PRIVATE UTILITIES, AND IDENTIFY LOCATION.
- DEALER TO PROVIDE 120 VOLT, 20 AMP DEDICATED CIRCUIT TO SIGNS.
- COPY ON AND PLACEMENT OF ANY SIGNS, INCLUDING DIRECTIONAL SIGNS, TO BE VERIFIED BY DEALER.
- DEALER TO SUPPLY ABOVE NOTES TO GC, ARCHITECT, AND OTHER CONSTRUCTION TEAM MEMBERS.
- DEALER TO ADVISE AGI OF ANY SUBSEQUENT CHANGES TO DRAWINGS AND SUPPLY NEW DRAWINGS, AS APPLICABLE.
- SIGNS MAY REQUIRE A VARIANCE.

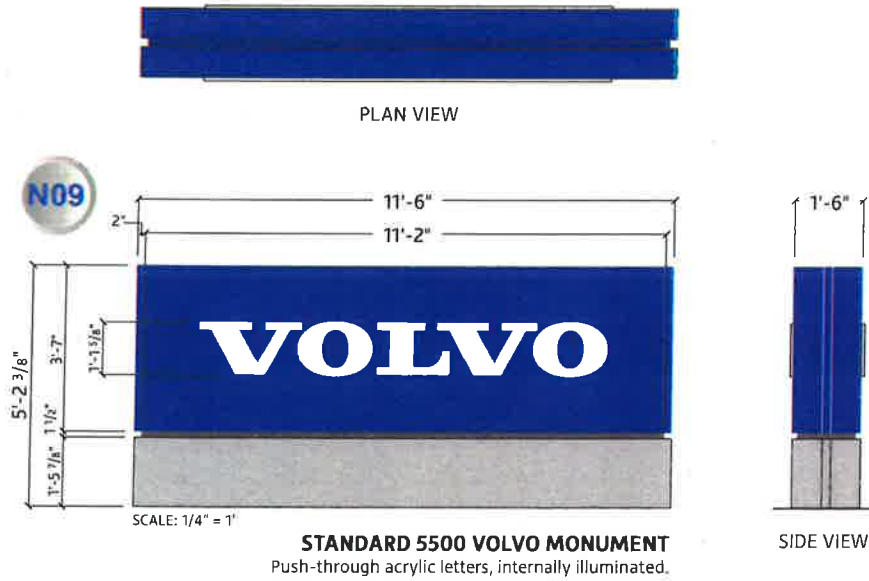

| MODEL NUMBER | SIGN DIMENSIONS |        |         | O.A.H. OF SIGN | ELECTRICAL TOTAL AMPS |
|--------------|-----------------|--------|---------|----------------|-----------------------|
|              | HEIGHT          | LENTH  | SQ. FT. |                |                       |
| 5500         | 3'-7"           | 11'-6" | 42.6    | 5'-2 3/8"      | 8                     |

**42.6**  
SQUARE FOOTAGE

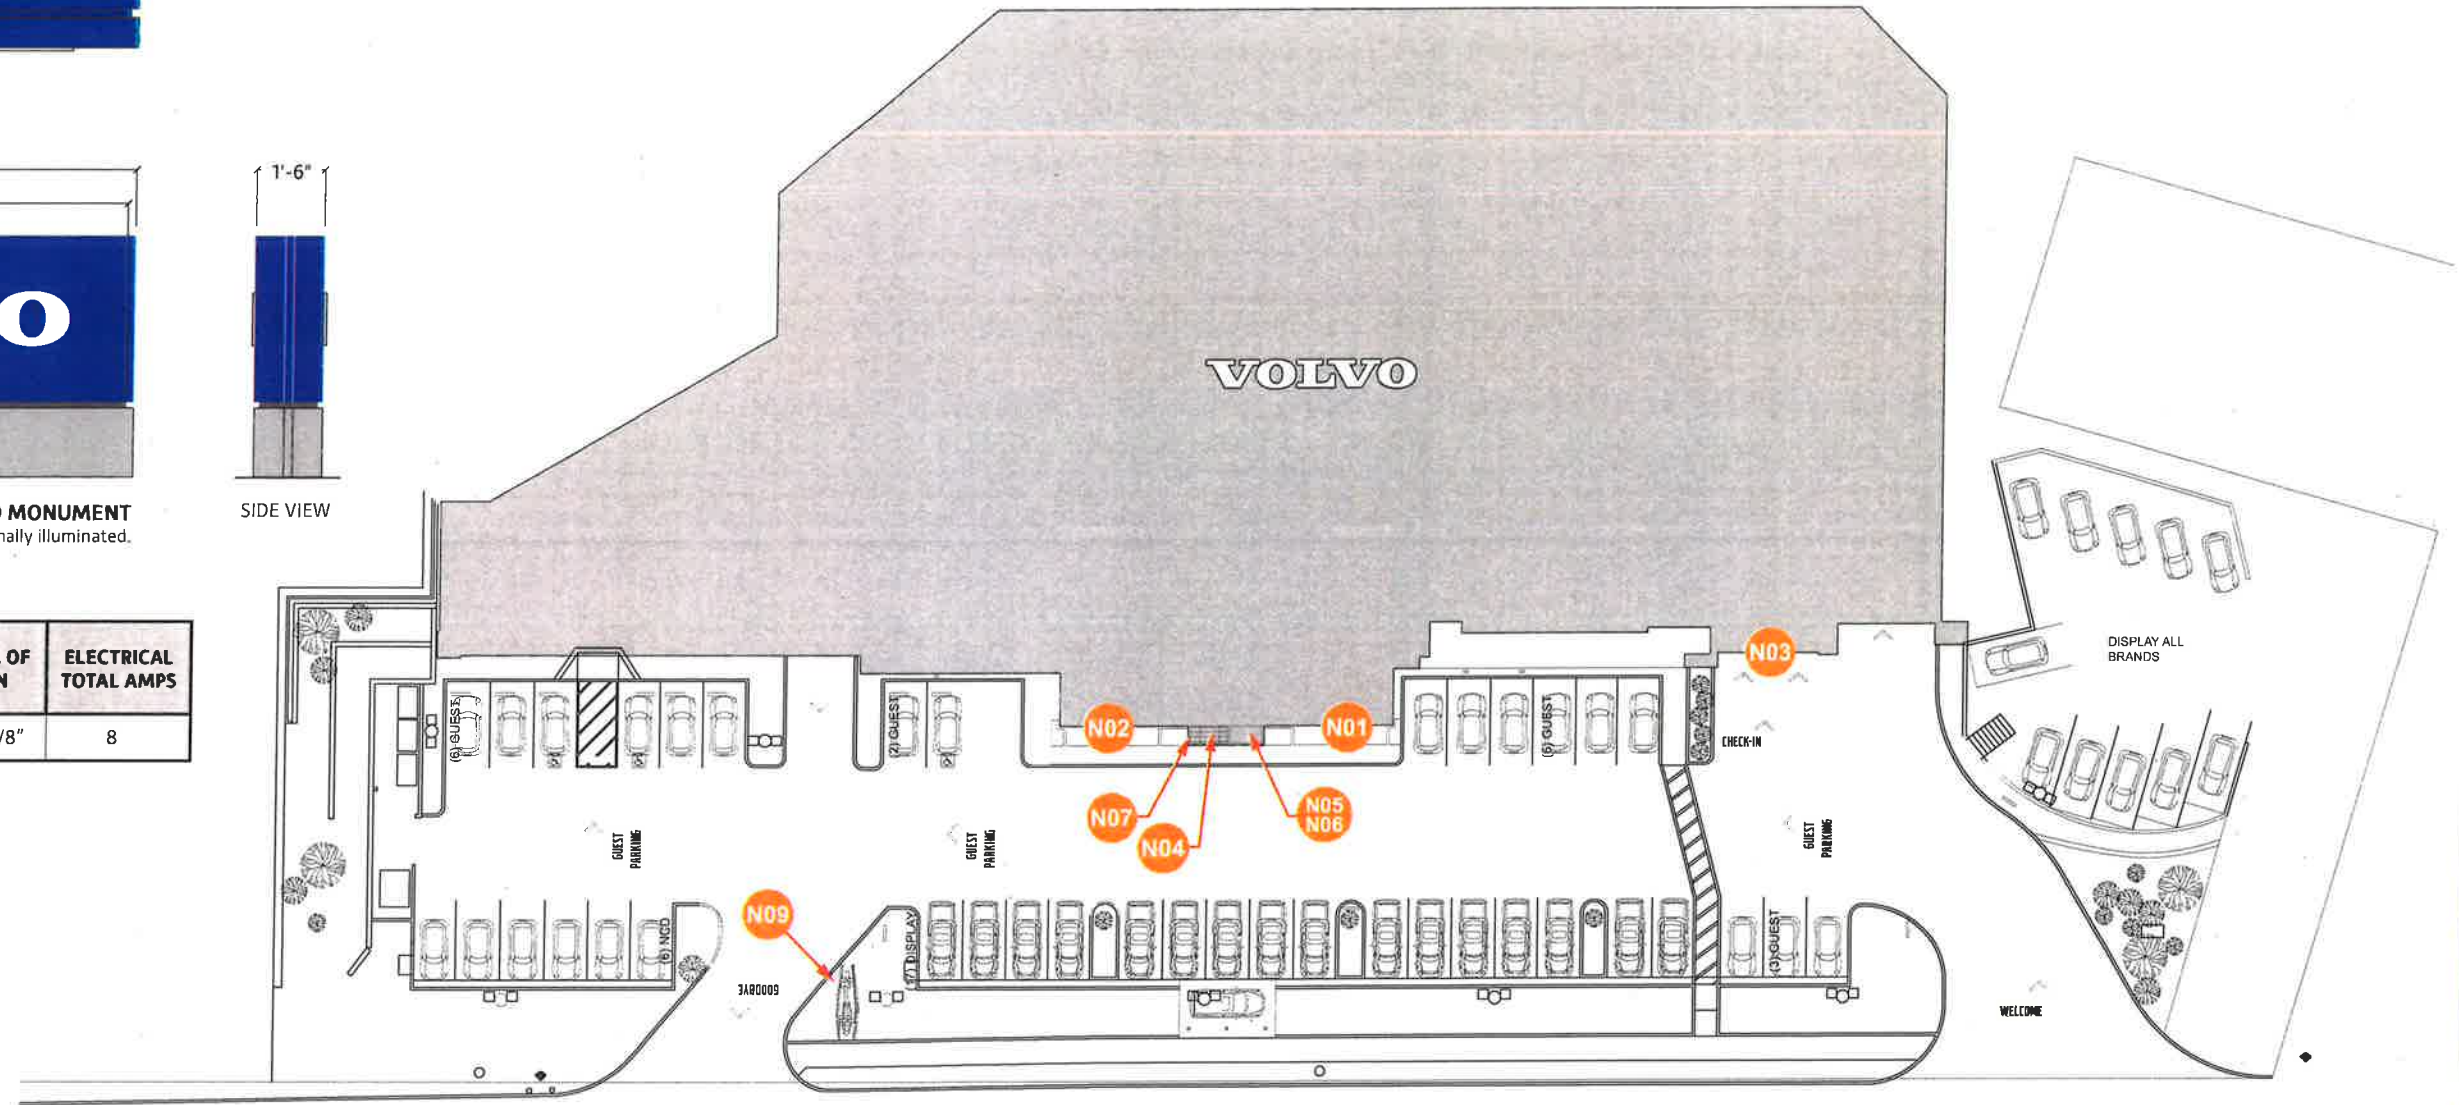

CALABASAS ROAD



**LOCATION:** BOB SMITH VOLVO CARS CALABASAS  
24400 CALABASAS  
CALABASAS, CA 91302

**APPROVED BY:**

This document is the sole property of AGI. All design, manufacturing, reproduction, use and sale rights regarding the same are expressly forbidden. It is submitted under a confidential relationship, for a special purpose, and the recipient, by accepting this document assumes custody and agrees that this document will not be copied or reproduced in whole or in part, nor its contents revealed in any manner or to any person except for the purpose for which it was tendered, nor any special features peculiar to this design be incorporated in other projects.

**SITE ID:** 5228

**SCALE:** VARIES

**DRAWN BY:** J. W.

**AGI REP:** J. C.

**DATE:** 10/03/19


**DATE REVISED:** 09/24/20, 10/05/20

**DRAWINGS ARE THE EXCLUSIVE PROPERTY OF AGI.**  
**ANY UNAUTHORIZED USE OR DUPLICATION IS NOT PERMITTED.**


2655 International Pkwy. • Virginia Beach, VA 23452  
Toll Free: (800) 877-7868  
[www.AGI.net](http://www.AGI.net)






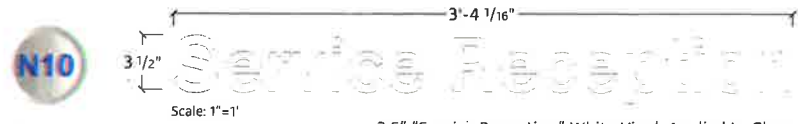


3.5" "Service Reception" White Vinyl, Applied to Glass

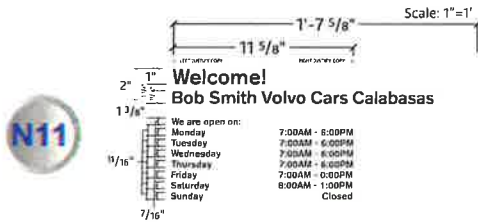

Service Hours Vinyl  
Retailer to Supply Hours

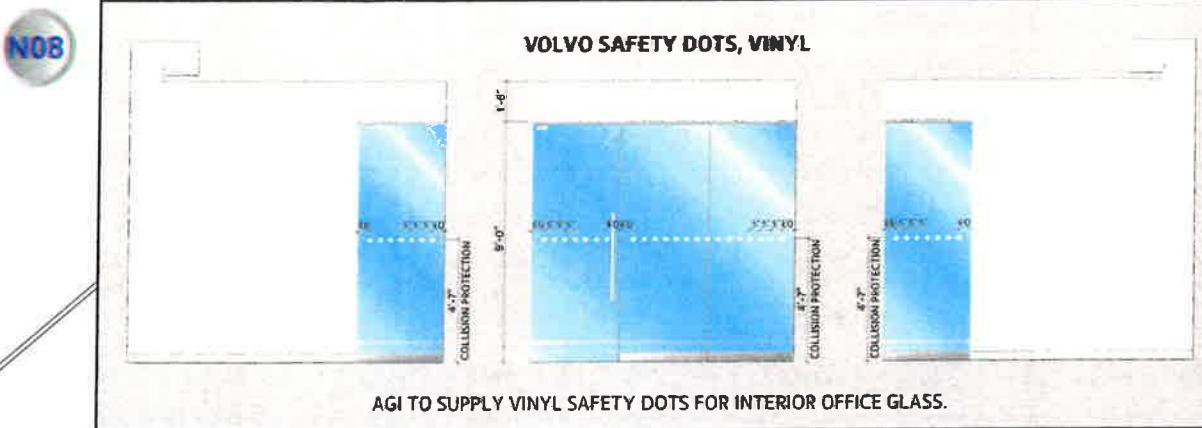

AGI TO SUPPLY VINYL SAFETY DOTS FOR INTERIOR OFFICE GLASS.

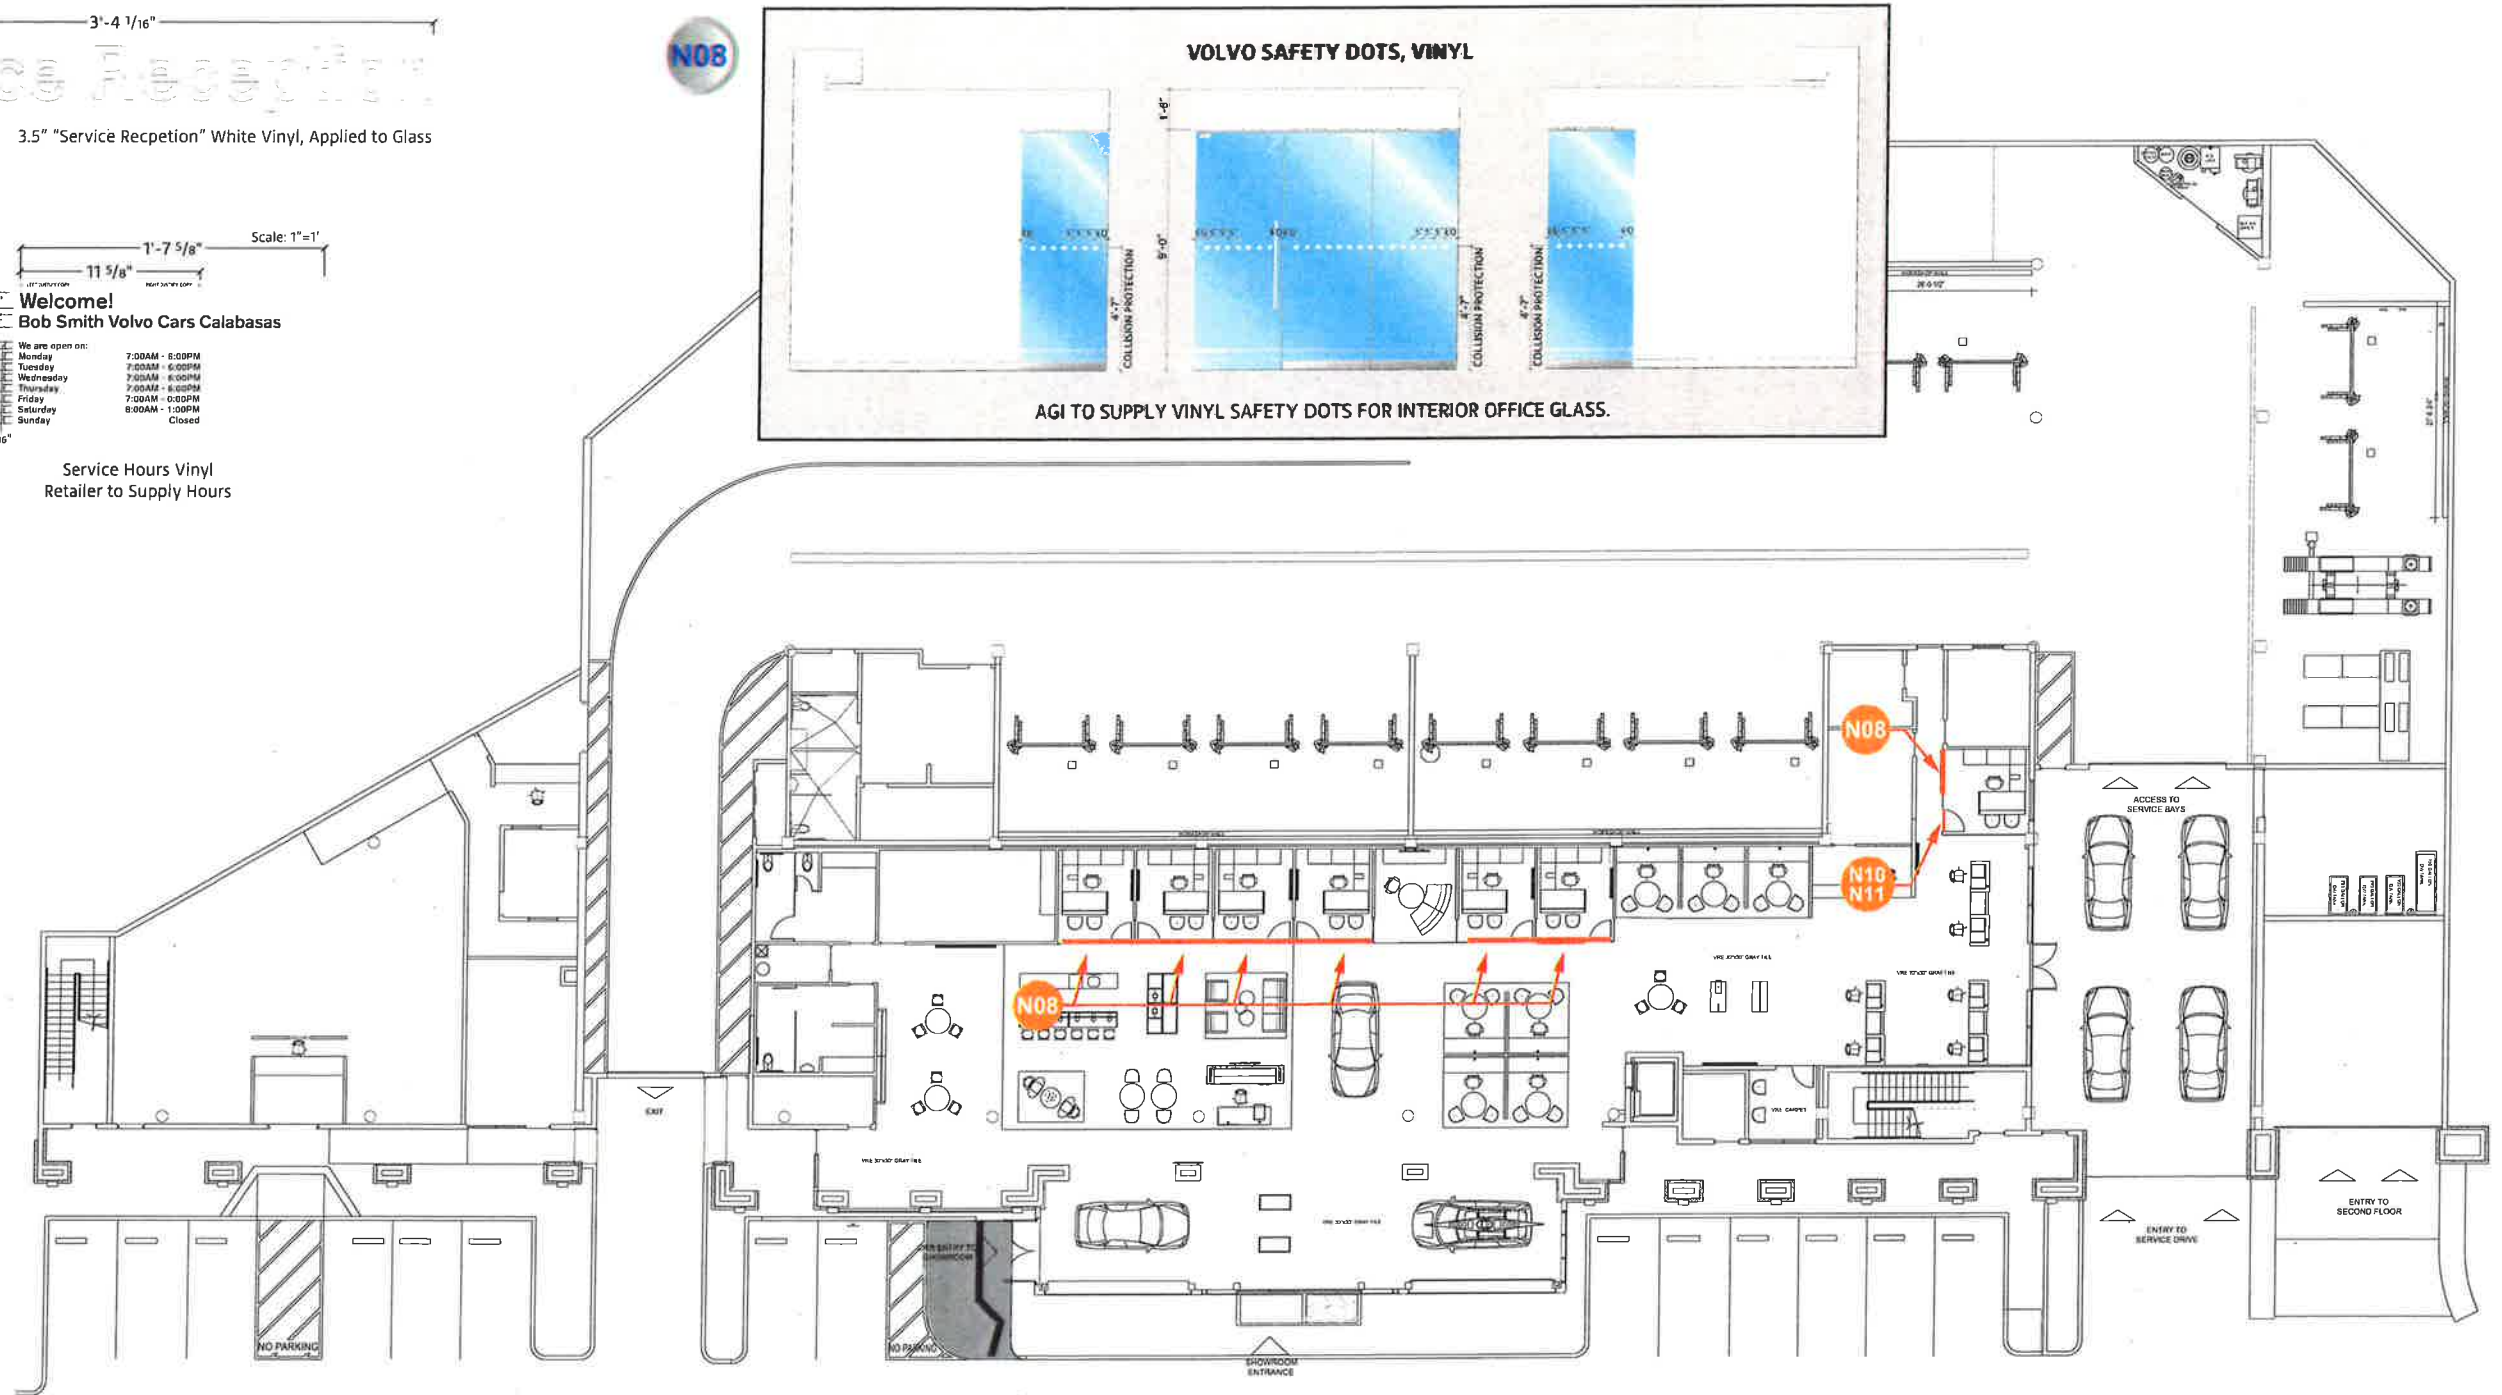

**LOCATION:** BOB SMITH VOLVO CARS CALABASAS  
24400 CALABASAS  
CALABASAS, CA 91302

**APPROVED BY:**

This document is the sole property of AGI. All design, manufacturing, reproduction, use and sale rights regarding the same are expressly forbidden. It is submitted under a confidential relationship, for a special purpose, and the recipient, by accepting this document assumes custody and agrees that this document will not be copied or reproduced in whole or in part, nor its contents revealed in any manner or to any person except for the purpose for which it was tendered, nor any special features peculiar to this design be incorporated in other projects.

**SITE ID:** 5228

**SCALE:** VARIES

**DRAWN BY:** J. W.

**AGI REP:** J. C.

**DRAWINGS ARE THE EXCLUSIVE PROPERTY OF AGI.  
ANY UNAUTHORIZED USE OR DUPLICATION IS NOT PERMITTED.**

**DATE:** 10/03/19

**DATE REVISED:** 09/24/20, 10/05/20

2655 International Pkwy. • Virginia Beach, VA 23452  
Toll Free: (800) 877-7868  
[www.AGI.net](http://www.AGI.net)

