



THE MULHOLLAND

23538 Calabasas Rd., Calabasas, CA 91302

—— PERMIT DRAWING ——



PROJECT NAME
The Mulholland - 23 - 10325

LOCATION
23538 Calabasas Rd., Calabasas, CA 91302

ACCOUNT REP.
R. Cielak

DESIGNER
L. Moreno

DATE
7-17-2023




REVISIONS

NO.	DESCRIPTION	DATE

APPROVAL:

CLIENT _____

This is an original unpublished drawing prepared for you by Tyko Sign Group for your business. All ideas, designs, arrangements and plans indicated or represented in this drawing are owned by and the property of Tyko Sign Group. It is not to be shown outside your organization nor to be reproduced, copied or exhibited in any fashion without the written permission of Tyko Sign Group. © COPYRIGHT PROTECTED

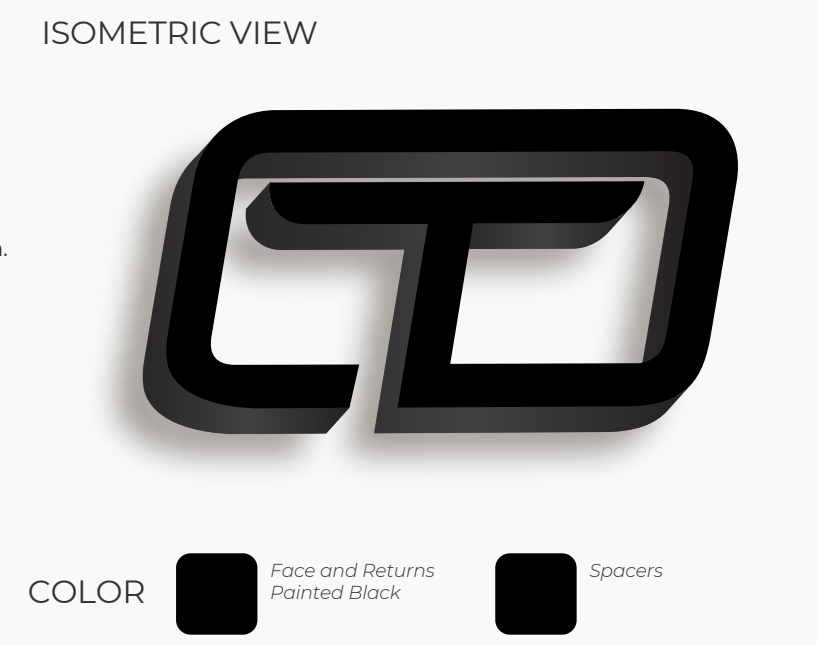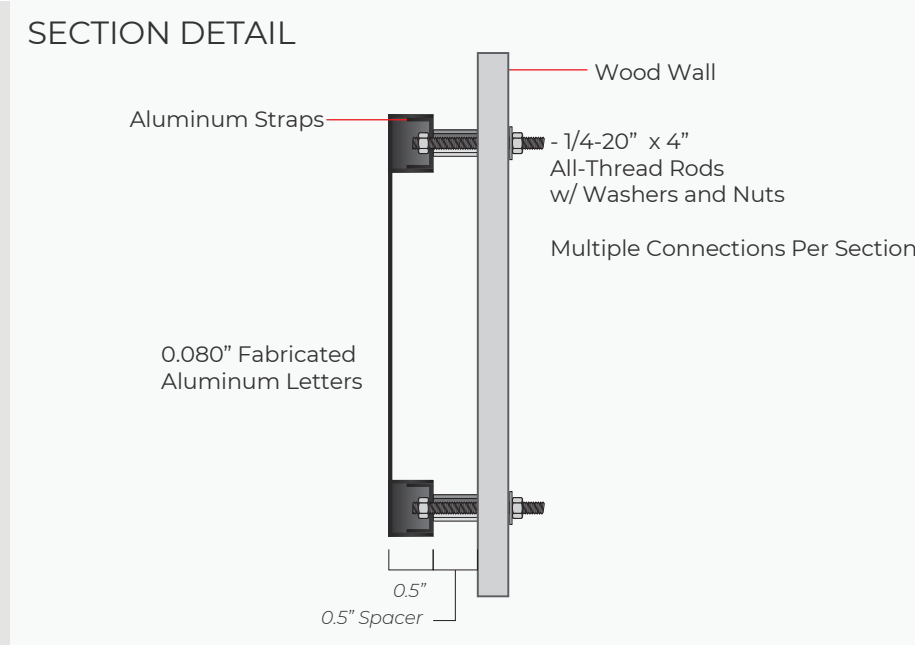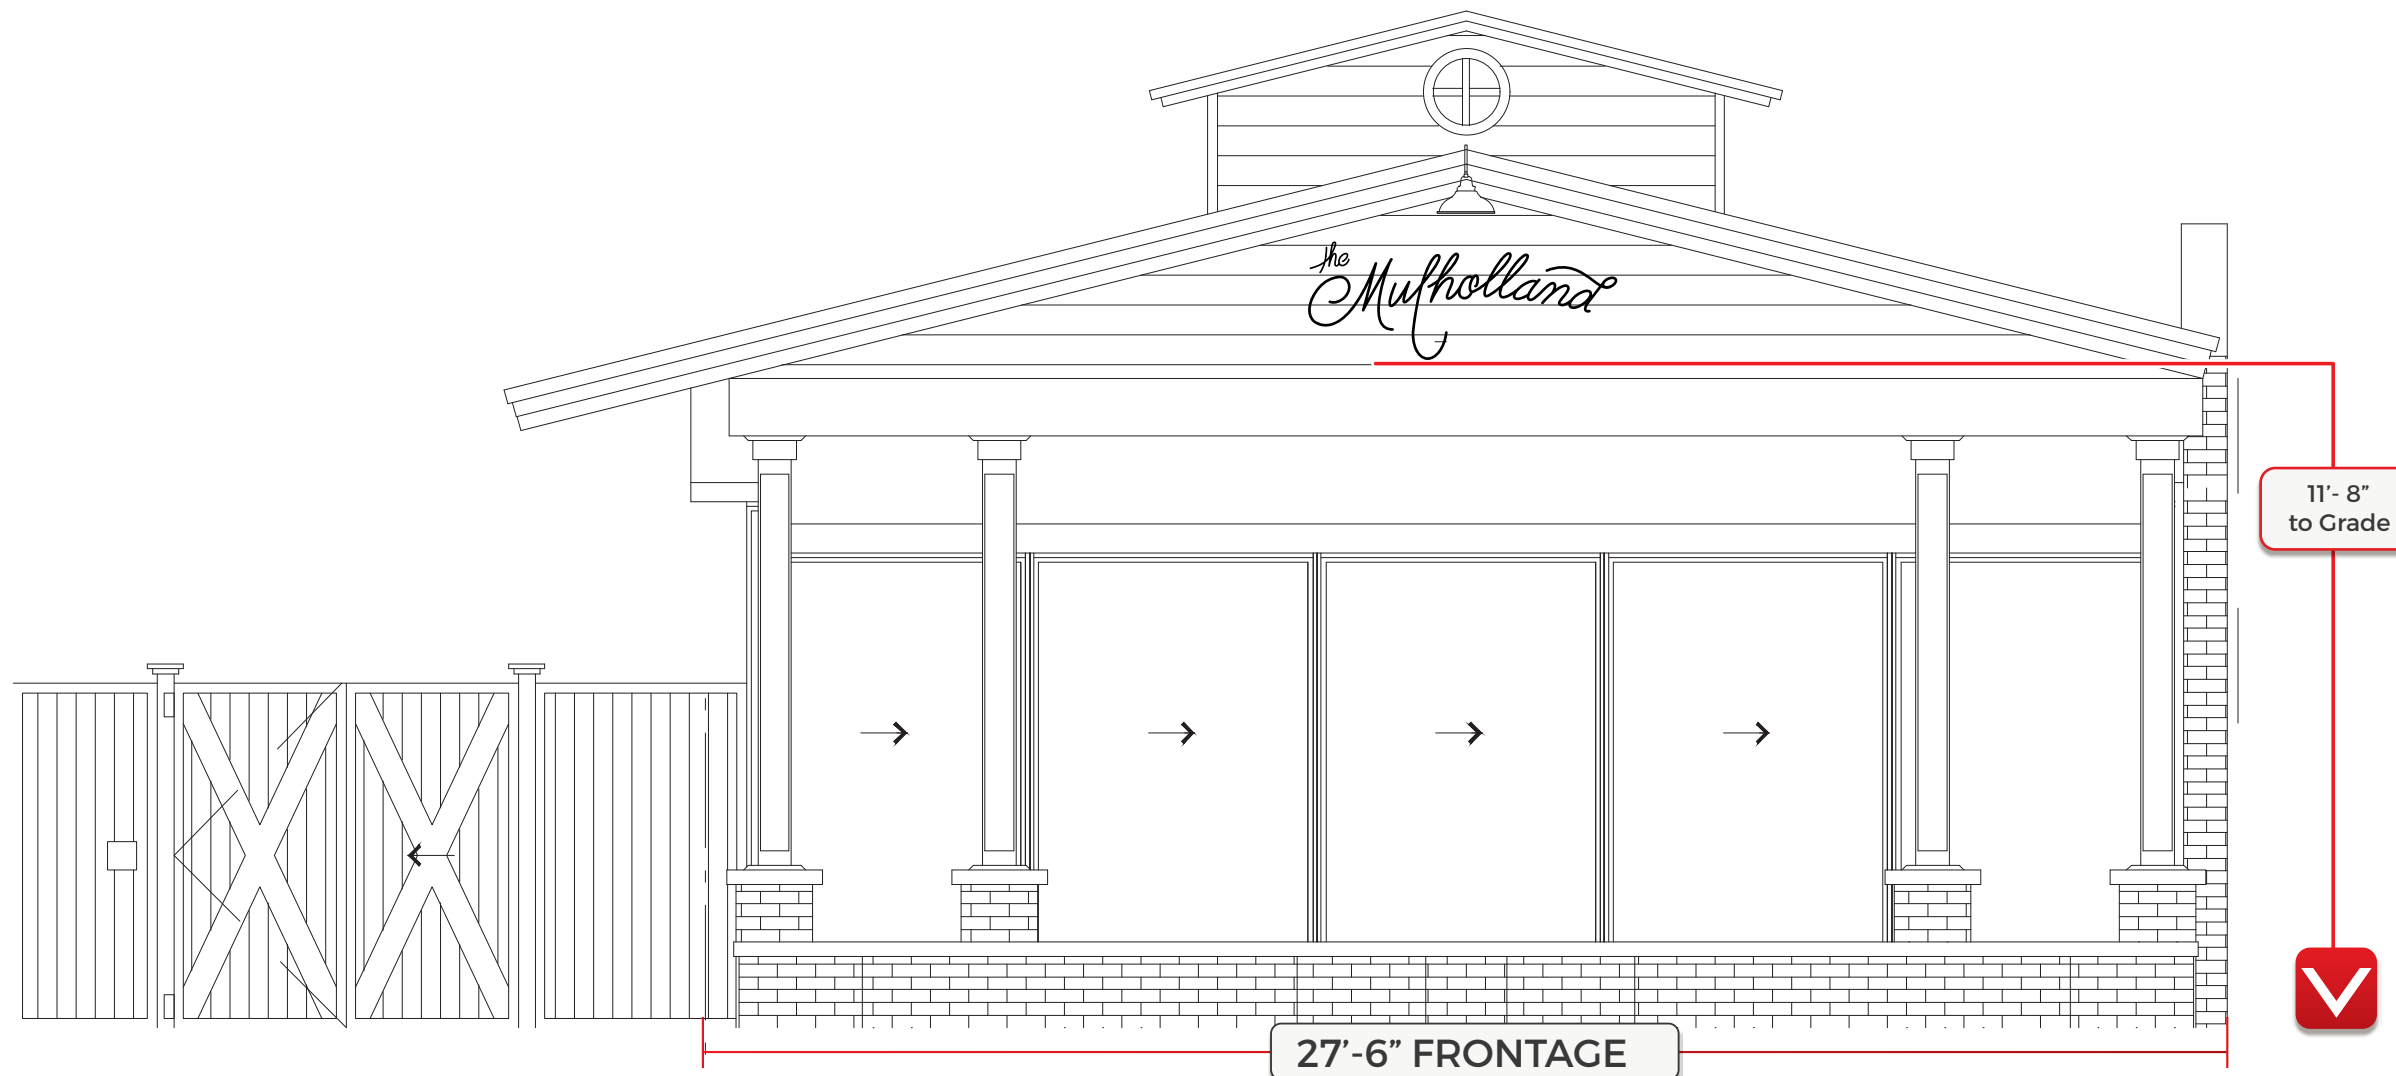

PROJECT NAME
The Mulholland - 23 - 10325

LOCATION
23538 Calabasas Rd., Calabasas, CA 91302

ACCOUNT REP.
R. Cielak

DESIGNER
L. Moreno


DATE
7-17-2023

REVISIONS

APPROVAL:

CLIENT _____

This is an original unpublished drawing prepared for you by Tyko Sign Group for your business. All ideas, designs, arrangements and plans indicated or represented in this drawing are owned by and the property of Tyko Sign Group. It is not to be shown outside your organization nor to be reproduced, copied or exhibited in any fashion without the written permission of Tyko Sign Group. © COPYRIGHT PROTECTED

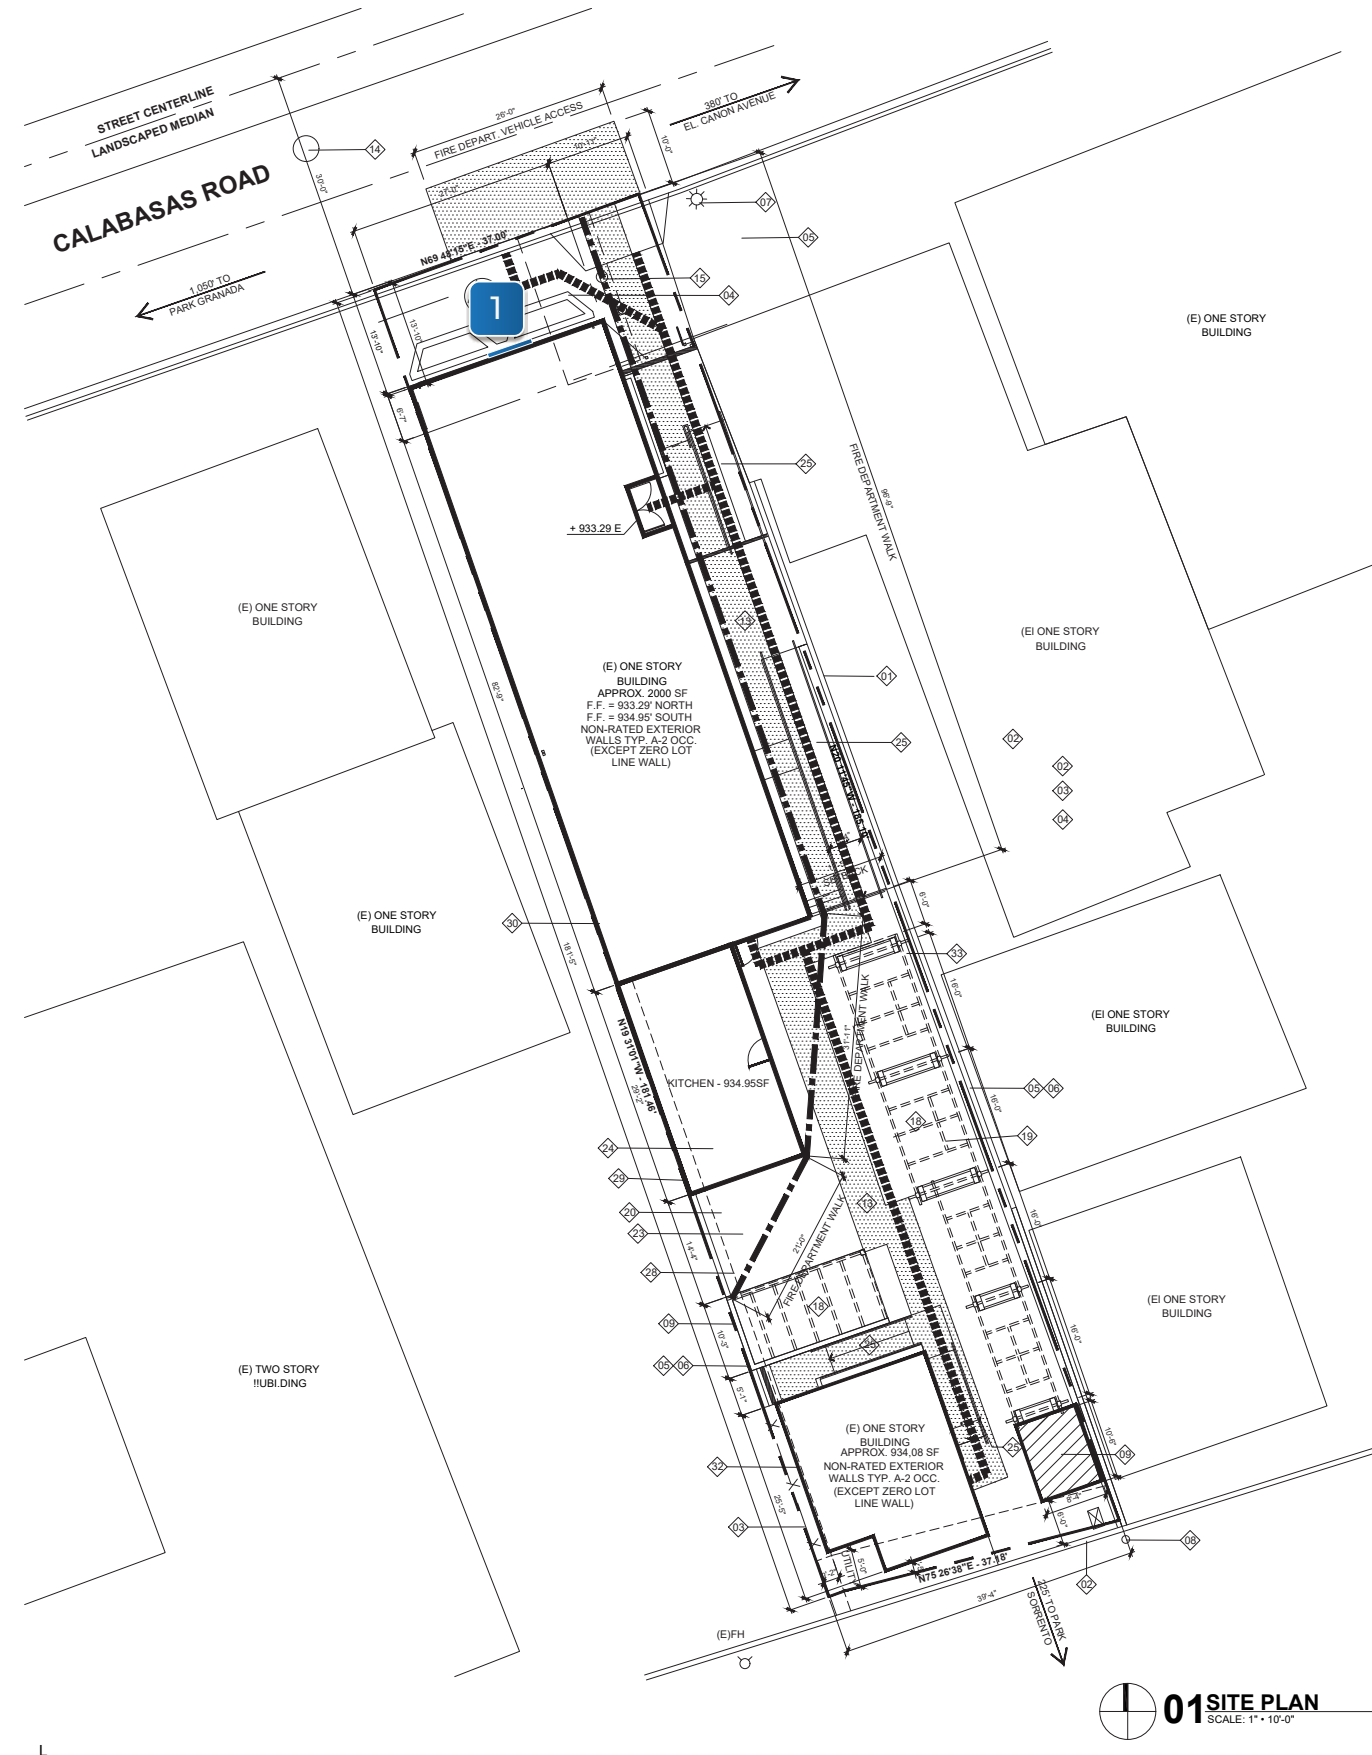

01 SITE PLAN
SCALE: 1" = 10'-0"



PROJECT NAME
The Mulholland - 23 - 10325

LOCATION
23538 Calabasas Rd., Calabasas, CA 91302

ACCOUNT REP.
R. Cielak

DESIGNER
L. Moreno

DATE
7-17-2023

REVISIONS

NO.	DESCRIPTION	DATE

APPROVAL:

CLIENT _____

This is an original unpublished drawing prepared for you by Tyko Sign Group for your business. All ideas, designs, arrangements and plans indicated or represented in this drawing are owned by and the property of Tyko Sign Group. It is not to be shown outside your organization nor to be reproduced, copied or exhibited in any fashion without the written permission of Tyko Sign Group. © COPYRIGHT PROTECTED