




CITY of CALABASAS TRAFFIC CONTROL PLAN LAS VIRGENES ROAD

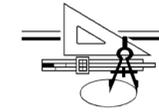

EXCEL PAVING CO.
A GENERAL ENGINEERING CONTRACTOR STATE LICENSE NO. 688659
P.O. BOX 16405 LONG BEACH, CA 90806-5195
(562) 599-5841 FAX (562) 599-3679

Notice of Street Improvement

July 1, 2016

To: Residents/Business Owners
C/O Calabasas
100 Civic Center Way
Calabasas, CA 91302

Project: Las Virgenes Road Scenic Corridor Widening Project

Monday, July 11, 2016, Traffic Control on Las Virgenes Road will be changing from La Paz to Lost Hills. The changes are as follows:


- All traffic (north and south bound) will temporarily be moved to the west side of the road between La Paz and Willow Glen
- Traffic control will remain the same from Willow Glen to A.E. Wright School
- From A.E. Wright School to Lost Hills Rd, traffic will be moved to the outside lanes

Your cooperation to follow all temporary traffic control signs, marking and construction zone speed limits is appreciated.

Thank you,


Excel Paving Company

PROJECT LOCATION

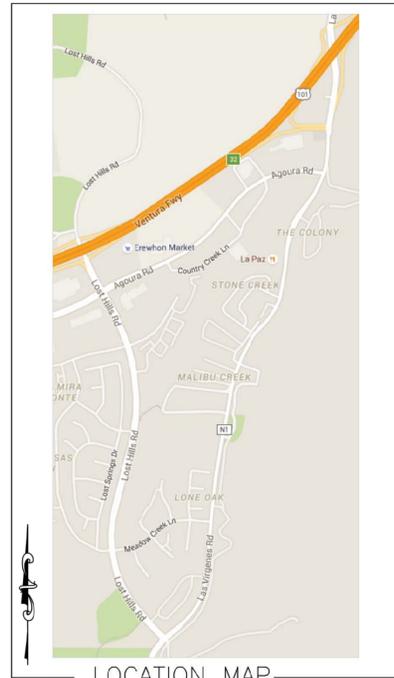

LOCATION MAP



N.T.S.

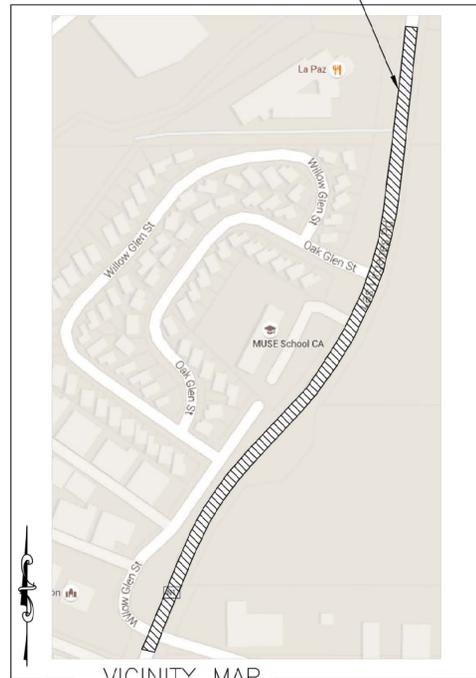

VICINITY MAP

LEGEND

-  PATH OF TRAVEL NB
-  PATH OF TRAVEL SB
-  WORK ZONE

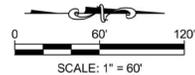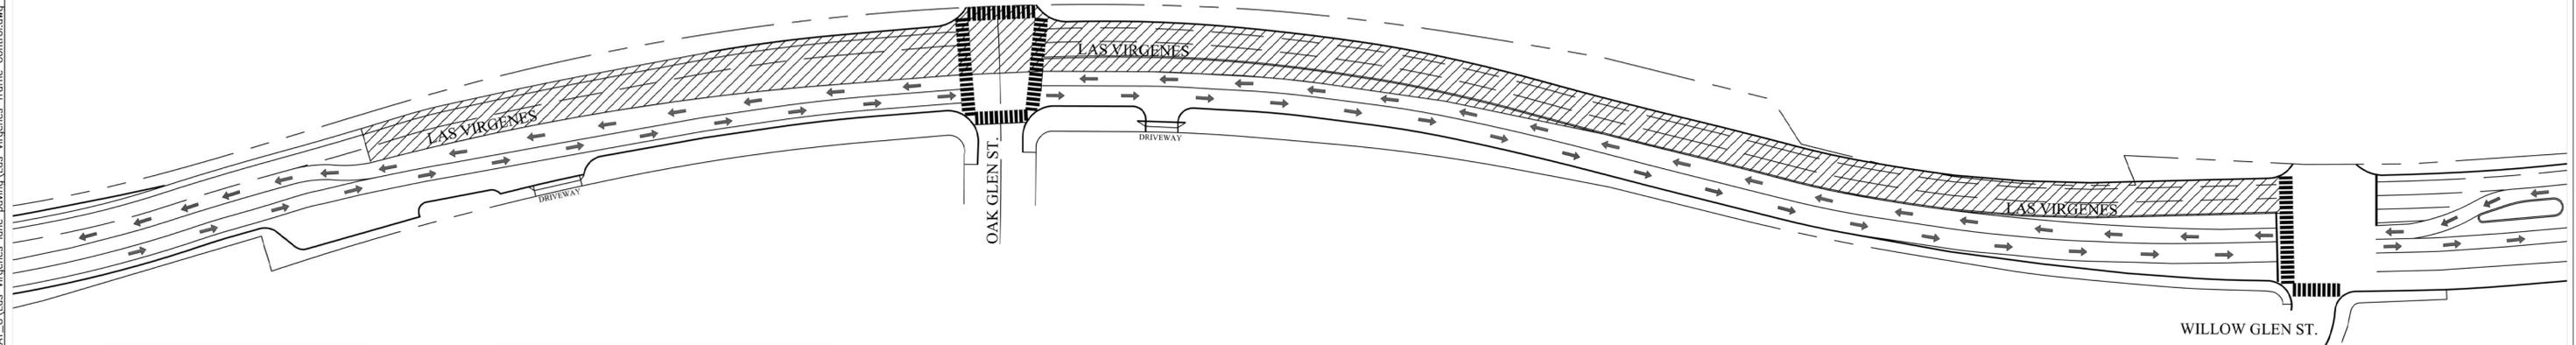

SCALE: 1" = 60'



CITY of CALABASAS
PUBLIC WORKS DEPARTMENT

100 CIVIC CENTER WAY
CALABASAS, CA 91302
PHONE 818.224.1800
FAX 818.225.7338

WWW.CITYOFCALABASAS.COM