





SECTION "B-B"
MULHOLLAND HIGHWAY
STA. 21+46.74 TO STA. 22+40.23

SECTION "A-A"
OLD TOPANGA CANYON ROAD -
MULHOLLAND HIGHWAY

CONSTRUCTION NOTES:

- ① REMOVAL LIMIT SAWCUT CONCRETE, ASPHALT, AND OTHER HARDSCAPE SURFACES AND REMOVE TO THE LIMITS SHOWN ON THIS PLAN AND NECESSARY TO CONSTRUCT PROPOSED IMPROVEMENTS. ALL REMOVALS SHALL BE DISPOSED OF BY THE CONTRACTOR.
- ② REMOVE AND REPLACE EXISTING BOX & COVER. THE LID LABEL SHALL CORRESPOND WITH THE UTILITY.
- ②A REMOVE EXISTING CATCH BASIN AND CORRESPONDING APPURTENANCES
- ④ CONSTRUCT 8 P.C.C. CURB ONLY PER SPPWC STD. PLAN NO. 120-2 (A1-8), OVER 6" CMB.
- ④A CONSTRUCT 6 P.C.C. CURB ONLY PER SPPWC STD. PLAN NO. 120-2 (A1-6), OVER 6" CMB.
- ④B CONSTRUCT 8 P.C.C. CURB AND GUTTER PER SPPWC STD. PLAN NO. 120-2 (A2-8), OVER 6" CMB.
- ⑤ CONSTRUCT 4" P.C.C. SIDEWALK PER SPPWC STD. PLAN NO. 112-2, OVER 3" CMB.
- ⑦ CONSTRUCT 6" DEPTH MINIMUM AC SLOT PATCH (CLASS B- P664-10). MATCH EXISTING PAVEMENT DEPTH IF GREATER THAN 6".
- ⑧ CONSTRUCT 2" ARHM OVER 3" CLASS B-P664-10 OVER 5" CMB
- ⑨ INSTALL GUARDRAIL PER CALTRANS STD. PLAN A77L1 AND SECTION "A" ON SHEET 2.
- ⑩ INSTALL REINFORCED CONCRETE RETAINING WALL TYPE 1 PER SPPWC STD. PLAN NO. 610-3. INSTALL WEEP HOLE LOCATIONS PER SPPWC STD. PLAN NO. 617-3.
- ⑪ INSTALL CABLE RAILING PER CALTRANS STD. PLAN B11-47.
- ⑬ REMOVE SERVICE PEDESTAL & RELOCATE ON TO NEW FOUNDATION AT PROPOSED BACK OF WALK FINISHED GRADE.
- ⑲ INSTALL MODIFIED LONGITUDINAL GUTTER PER SPPWC 122-2, W=1'.
- ⑲A INSTALL GUTTER ADJACENT TO WALL PER SPPWC 617-3, W=1'.
- ⑲B INSTALL CURB DRAIN (CASE II, N=2) PER SPPWC 150-3
- ⑲C INSTALL UNCLASSIFIED BACKFILL FROM REMOVED ROCK BERM AT 95% RELATIVE COMPACTION. INSTALL HYDROSEED THROUGHOUT

LEGEND:

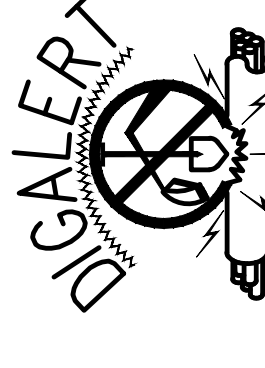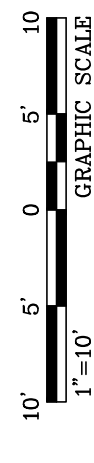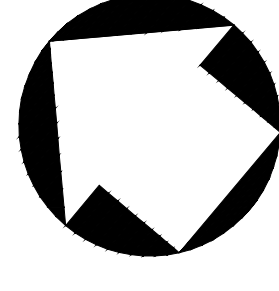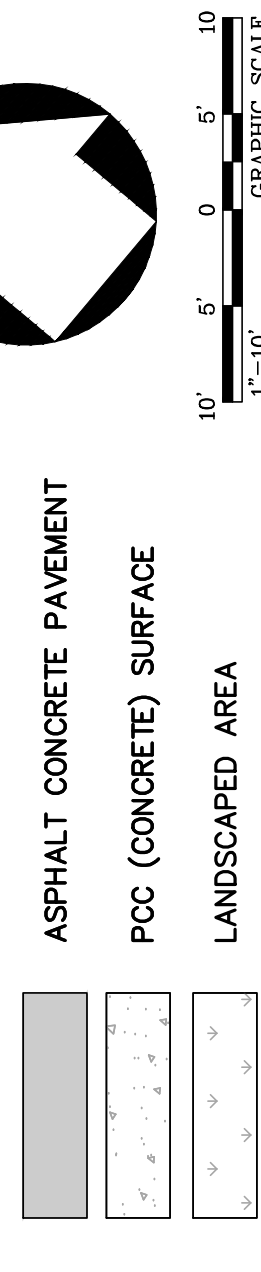

CITY OF CALABASAS
PUBLIC WORKS DEPARTMENT
500 CALIFORNIA AVENUE, SUITE 100
CALABASAS, CALIFORNIA 91302
PHONE: 818.224.1600
FAX: 818.225.7338
WWW.CITYOF CALABASAS.COM

ALTERNATE DESIGN EXHIBIT

MULHOLLAND HIGHWAY
OLD TOPANGA CANYON ROAD TO CALABASAS
HIGH SCHOOL PARKING LOT ENTRANCE

DESIGNED BY: SDB



CHECKED BY: SDB

DRAWN BY: MEF

SCALE: 1"=10'

SHEET NO. 1 of 1

Prepared For:
City of Calabasas
100 Civic Center Way
Calabasas, CA 91302

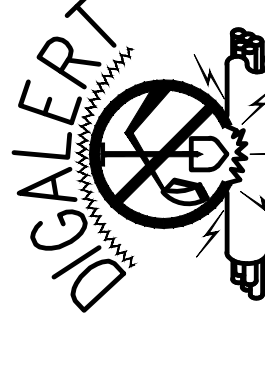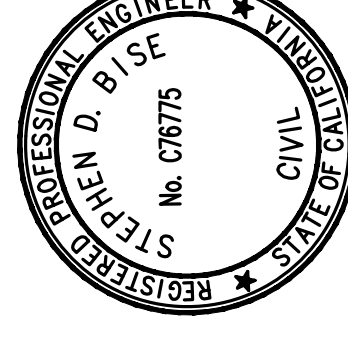

DIAL TOLL FREE
8-1-1
AT LEAST TWO DAYS
BEFORE YOU DIG
UNDERGROUND SERVICE ALERT (USA)
OF SOUTHERN CALIFORNIA

