


West Calabasas Improvement Design Project Limit Map



Attachment B

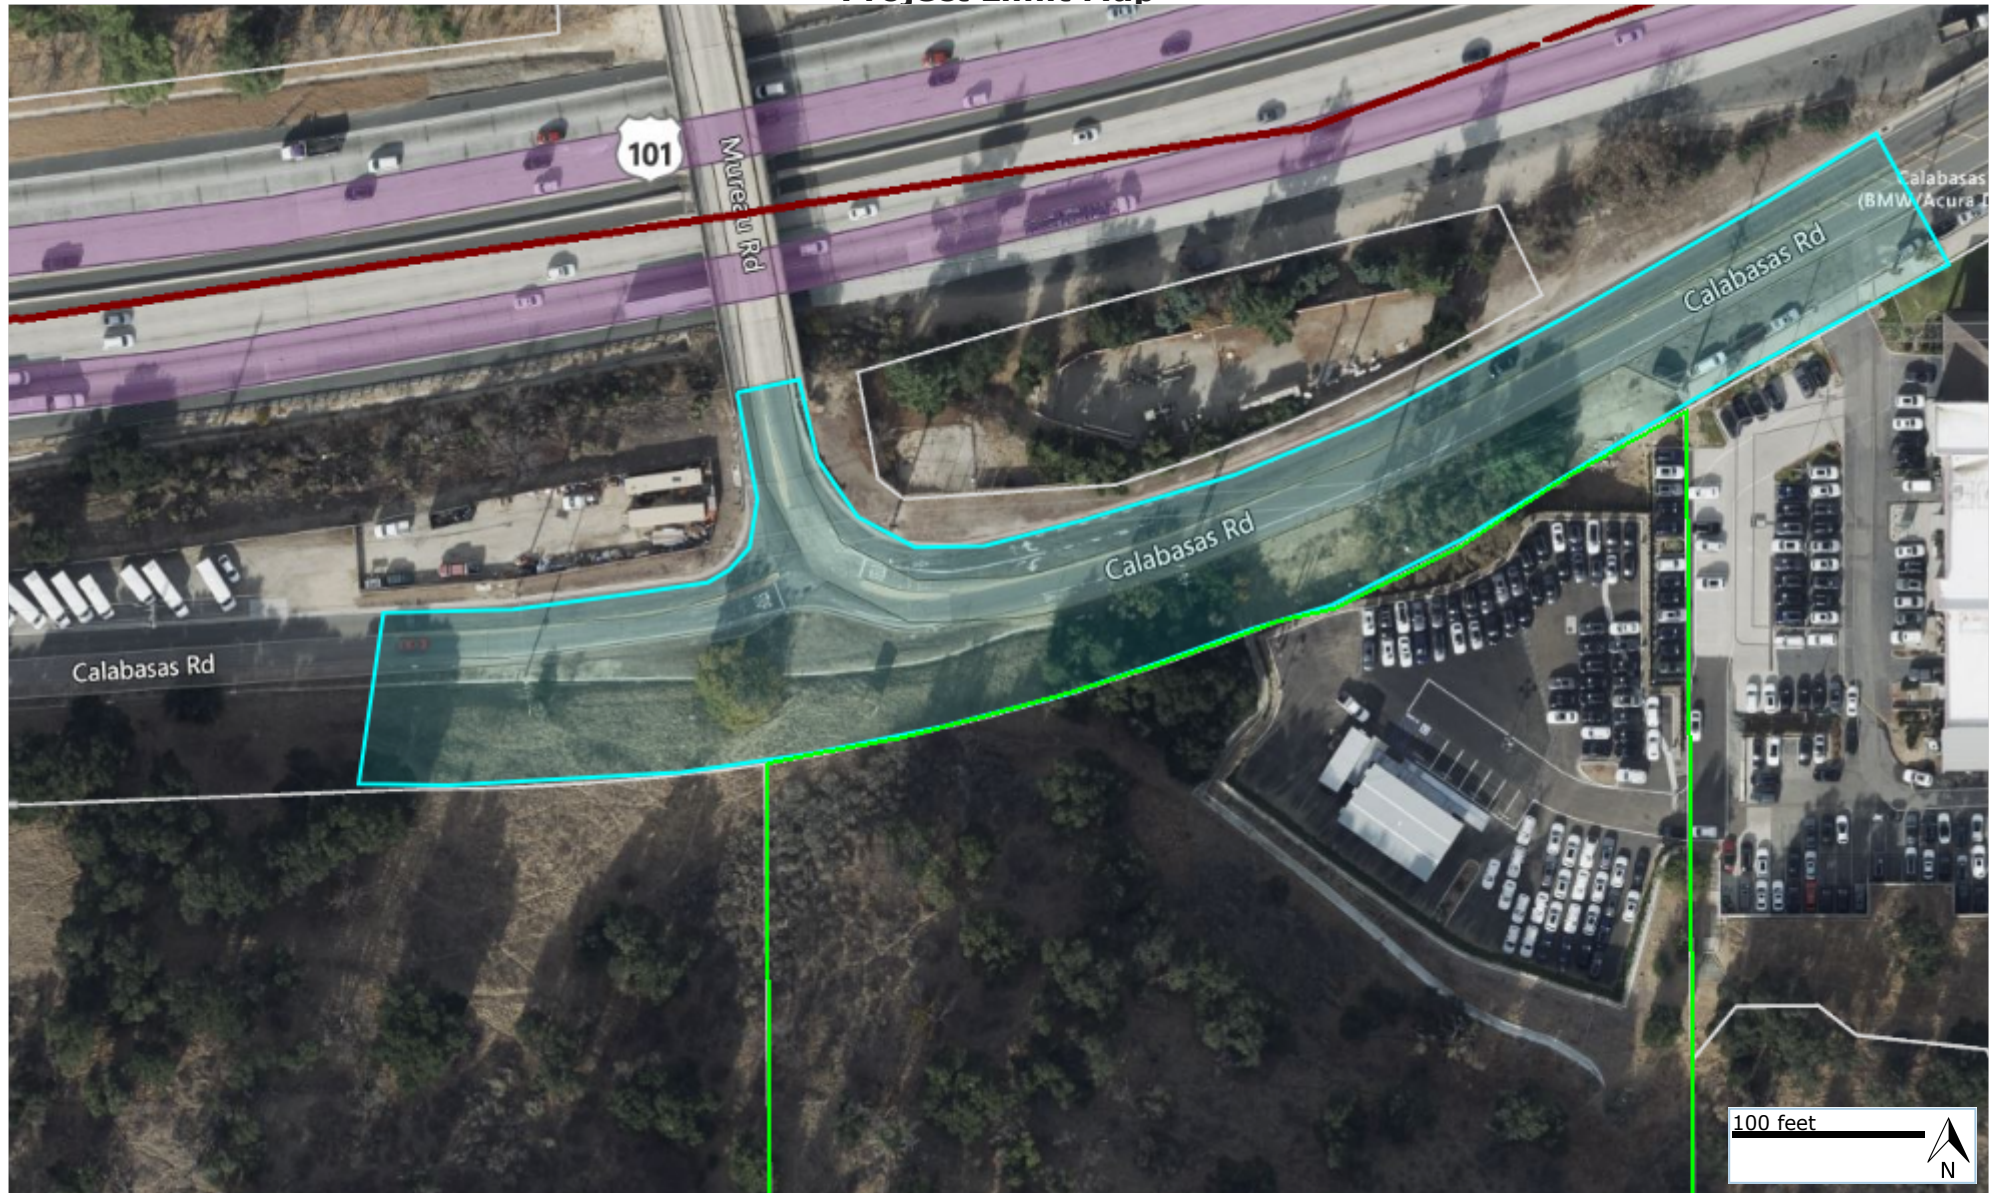