

PD PLAY OPTION 1



2235 Meyers Avenue
Escondido, CA 92029

Quotation

Quote is valid for 30 days.

www.pdplay.com

Phone #	Fax #
760-597-5990	760-597-5991

Date	JOB NUMBER
10/18/2023	23303-Opt1

BILLING ADDRESS
City of Calabasas Playground Equipment Design Design and Installation at Freedom Park

Terms	JOB NAME
See terms below	Freedom Park - 23303

Description	Qty	Rate	Total
Contractors License #686356 / DIR # 1000006514			
Site Location: Freedom Park 4041 Balcony Dr., Calabasas, CA 91302			
Materials & Equipment			
PPS Play SuperMax Play Structure - 821-163607	1	112,401.00	112,401.00
Pour in Place Safety Surfacing 1,538 sf, 8" CFH. Includes 3.25" cushion layer and a 0.5" wear layer. Includes the following Colors: Mix of 50% Black and 50% Beige Mix of 50% Black and 50% Teal Design includes multiple wavy bands using the (2) colors listed above No TTA . Aromatic Binder.		14,040.00	14,040.00
PPS Discount		-50,580.45	-50,580.45
Labor: Prevailing Wage			
Labor to remove existing sand and PIP 1625 sf. Install play structure, new mow curb (mow curb will replace the wood trail containment), subbase (6") and PIP.		76,313.00	76,313.00
Bond Required per contract 3%		5,097.06	5,097.06
Freight		10,521.63	10,521.63
Fed Tax ID #33-0759075		Total	



2235 Meyers Avenue
Escondido, CA 92029

Quotation

Quote is valid for 30 days.

www.pdplay.com

Phone #	Fax #
760-597-5990	760-597-5991

Date	JOB NUMBER
10/18/2023	23303-Opt1

BILLING ADDRESS
City of Calabasas Playground Equipment Design Design and Installation at Freedom Park

Terms	JOB NAME
See terms below	Freedom Park - 23303

Description	Qty	Rate	Total
<p>Conditions-Exclusions: Access: Site should be clear, level and allow for unrestricted access of trucks and machinery. Staging area for dumpsters and equipment will be required within 100' of playground.</p> <p>Storage: Customer is responsible for providing a secure location to off-load and store the equipment during the installation process. Once equipment has been delivered to the site, the owner is responsible should theft or vandalism occur unless other arrangements have been made and noted on this quote.</p> <p>Footer Excavation: Installation pricing is based on footer excavation through earth/soil only. Customer shall be responsible for unknown conditions such as buried utilities (public or private), tree stumps, rock, or any other concealed materials or conditions that may result in additional labor or materials cost.</p> <p>Utilities: Owner is responsible for locating any utilities.</p> <p>Terms: 1. Per contract 2. Quote valid for 30 days.</p> <p>If contract is awarded and the start date for our scope exceeds 45 days - Pricing will need to be verified/updated prior to start of work.</p> <p>Sign and return a copy for us to process your order. Customer agrees to pay for the products and services outlined above.</p>			
Fed Tax ID #33-0759075	Total		



2235 Meyers Avenue
Escondido, CA 92029

Quotation

Quote is valid for 30 days.

www.pdplay.com

Phone #	Fax #
760-597-5990	760-597-5991

Date	JOB NUMBER
10/18/2023	23303-Opt1

BILLING ADDRESS
City of Calabasas Playground Equipment Design Design and Installation at Freedom Park

Terms	JOB NAME
See terms below	Freedom Park - 23303

Description	Qty	Rate	Total
Accepted by: Name/Title: _____			
Date: _____			
Sales Tax		9.50%	7,206.75
Fed Tax ID #33-0759075	Total		\$174,998.99

Freedom Park
100 Civic Center Way
Calabasas CA 91302

Play and Park Structures

This play equipment is recommended for children ages:
5-12
Minimum Area Required:
Per Area

Scale: 5/32" = 1'-0"
This drawing can be scaled only when in an 11" x 17" format

Drawn By:
Tiffany Brown
Date:
10/12/23
Quote Number:
821-163607



play&park
structures

A PLAYCORE Company
544 Chestnut Street
Chattanooga, TN 37402
800-727-1907 / www.playandpark.com



Total Play Components	17		
Elevated Play Components	10		
Elevated Play Components Accessible by Ramp	0	Req.	0
Elevated Components Accessible by Transfer	10	Req.	5
Accessible Ground Level Components Shown	7	Req.	3
Different Types of Ground Level Components	3	Req.	3

User Capacity	50-60
Critical Fall Height	8'-0"

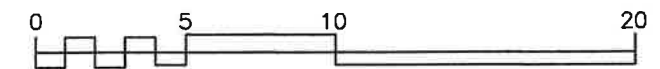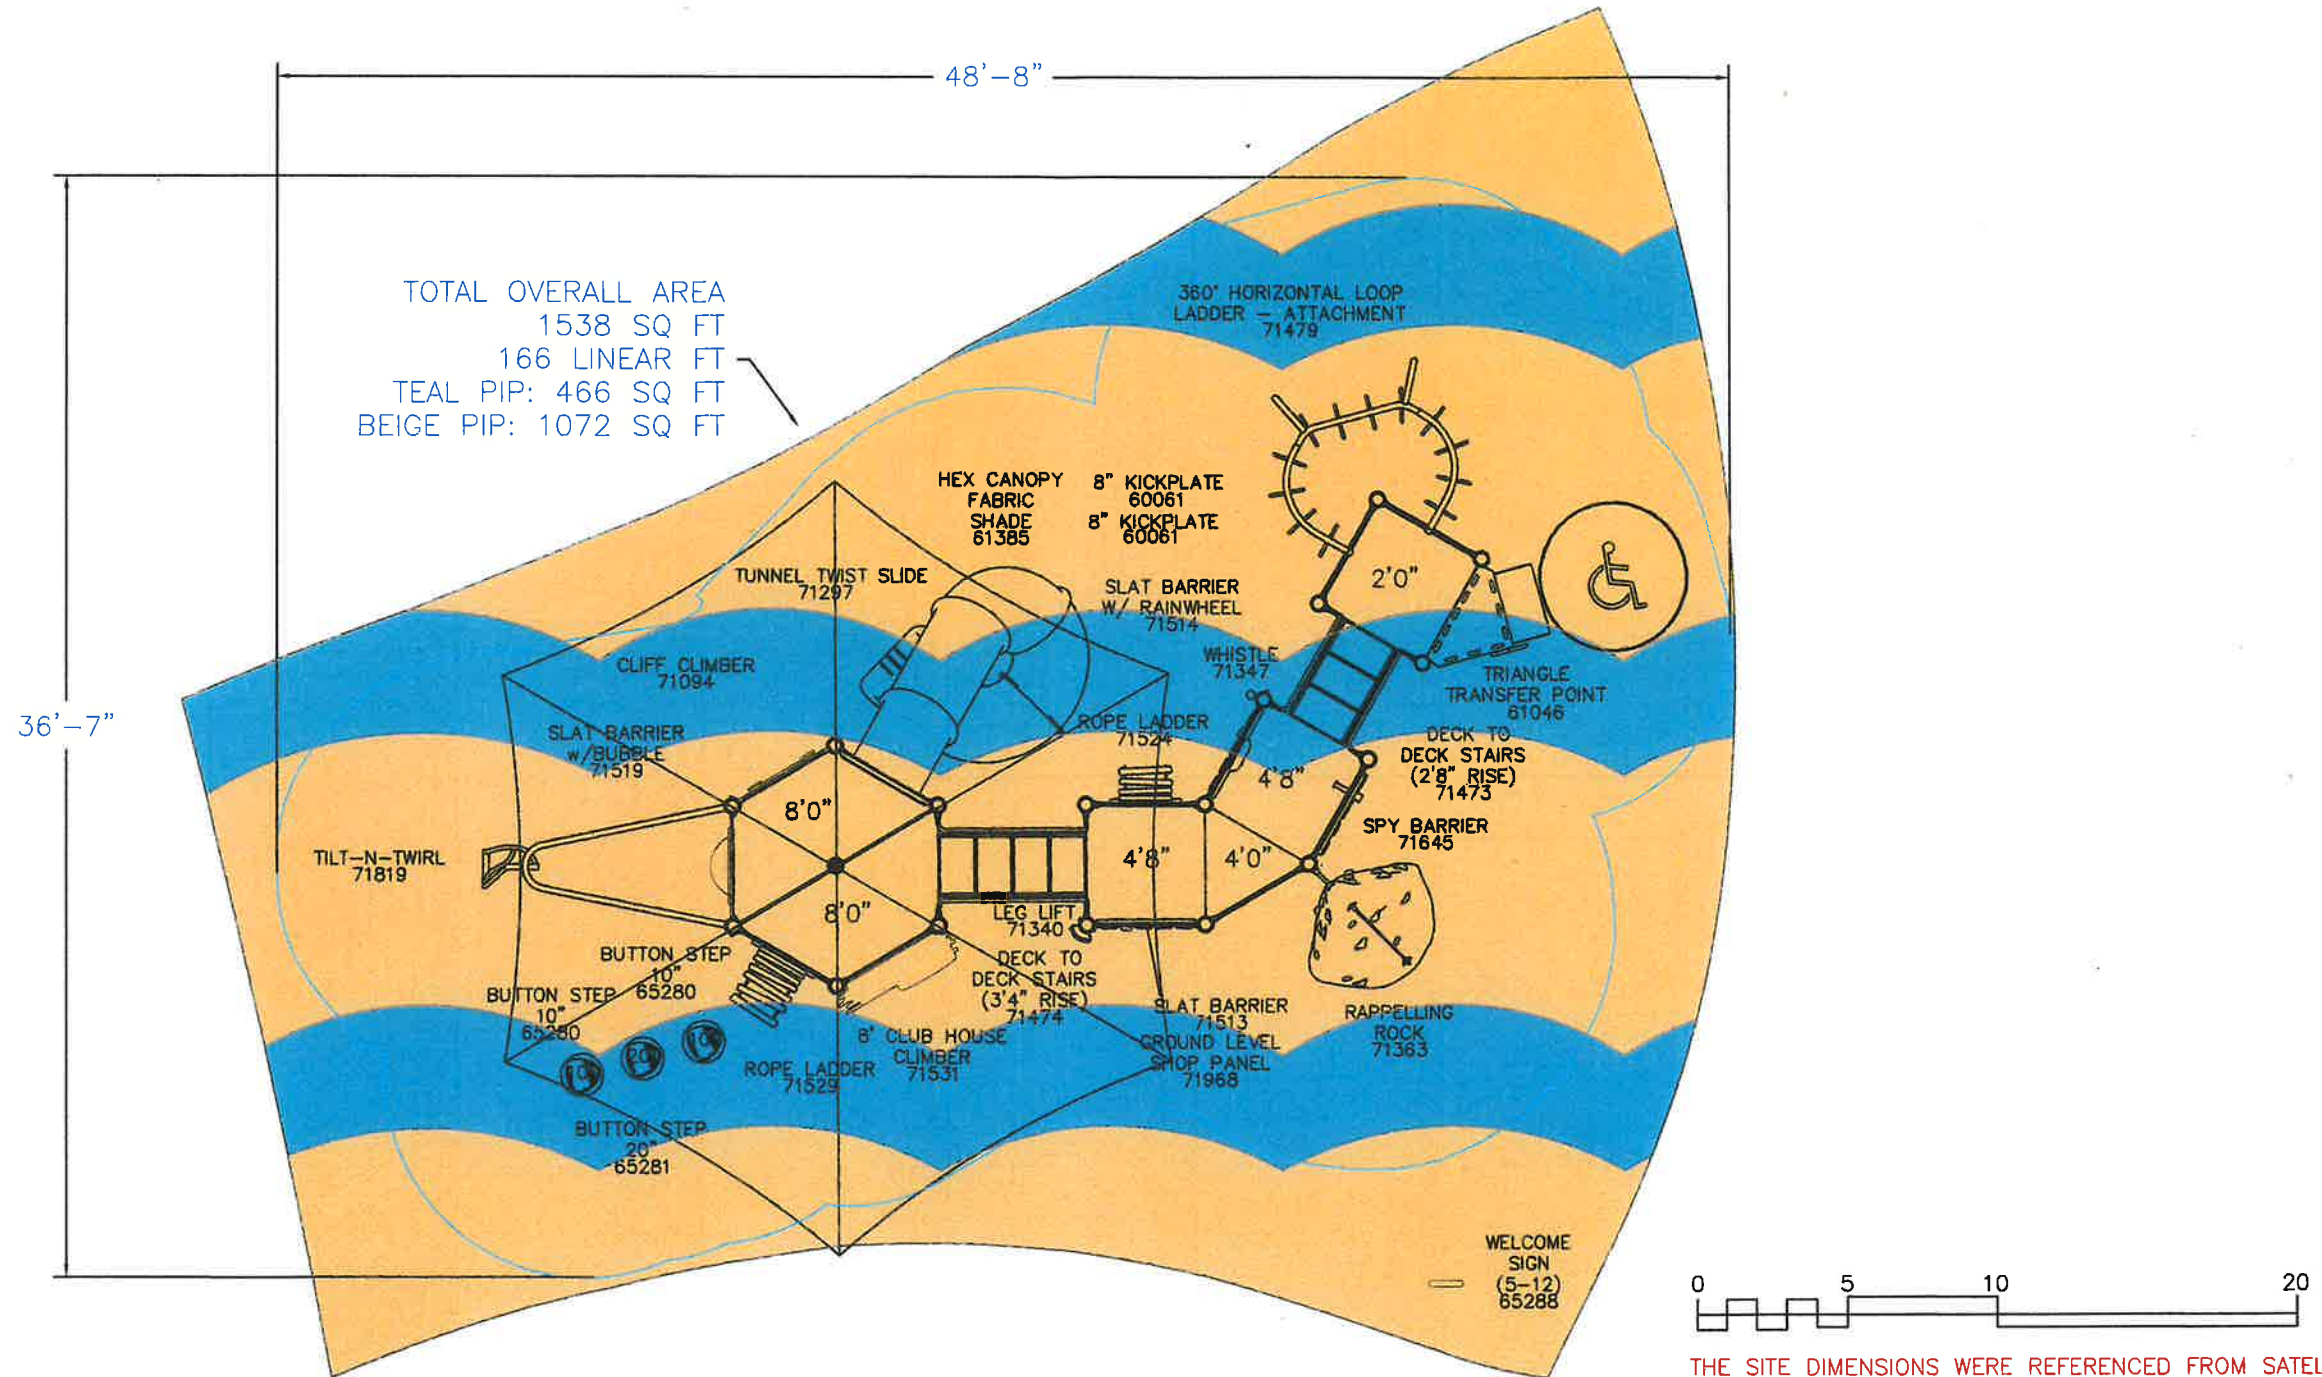

THE SITE DIMENSIONS WERE REFERENCED FROM SATELLITE IMAGING AND MUST BE VERIFIED FOR ACCURACY.

It is the manufacturer's opinion that the structure shown herein complies with current ada standards concerning accessibility if used with proper accessible surfacing and together with other necessary ground level play equipment. Top View drawings and measurements are for overall site and structure appearance purposes. Top view should not be conceived as a construction detail; therefore, all measurements and slope requirements should be field verified prior to construction. **IMPORTANT:** Never install play equipment over hard, unresilient surfaces such as asphalt, concrete, or compacted earth. It is the owner's responsibility to ensure the "minimum area required" contains an appropriate amount of resilient material to cushion accidental falls.



LIMESTONE AZURE ROTO MULTICOLORED ACCENT

FREEDOM PARK
CALABASAS, CA

play&park
structures

544 CHESTNUT ST.
CHATTANOOGA, TN 37402
800.727.1907
PLAYANDBARK.COM



LIMESTONE AZURE ROTO MULTICOLORED ACCENT

FREEDOM PARK
CALABASAS, CA

play&park
structures

544 CHESTNUT ST.
CHATTANOOGA, TN 37402
800.727.1907
PLAYANDBARK.COM

PD PLAY OPTION 2



2235 Meyers Avenue
Escondido, CA 92029

Quotation

Quote is valid for 30 days.

www.pdplay.com

Phone #	Fax #
760-597-5990	760-597-5991

Date	JOB NUMBER
10/18/2023	23303-Opt2

BILLING ADDRESS
City of Calabasas Playground Equipment Design Design and Installation at Freedom Park

Terms	JOB NAME
See terms below	Freedom Park - 23303

Description	Qty	Rate	Total
Contractors License #686356 / DIR # 1000006514			
Site Location: Freedom Park 4041 Balcony Dr., Calabasas, CA 91302			
Materials & Equipment			
PPS Play SuperMax Play Structure - 821-163608	1	103,681.00	103,681.00
Pour in Place Safety Surfacing 1,538 sf, 8' CFH Quote includes a 3.25" cushion layer and a 0.5" wear layer. Includes the following Colors: Mix of 50% Black and 50% Beige Mix of 50% Black and 50% Green Design includes 2 Spirals side by side using the (2) colors listed above No TTA Aromatic Binder		14,910.00	14,910.00
PPS Discount		-46,656.45	-46,656.45
Labor: Prevailing Wage			
Labor to remove existing sand and PIP 1625 sf. Install play structure, new mow curb (mow curb will replace the wood trail containment), subbase (6") and PIP.		82,348.00	82,348.00
Bond required by contract 3%		5,097.05	5,097.05
Freight		8,785.24	8,785.24
Fed Tax ID #33-0759075	Total		



2235 Meyers Avenue
Escondido, CA 92029

Quotation

Quote is valid for 30 days.

www.pdplay.com

Phone #	Fax #
760-597-5990	760-597-5991

Date	JOB NUMBER
10/18/2023	23303-Opt2

BILLING ADDRESS
City of Calabasas Playground Equipment Design Design and Installation at Freedom Park

Terms	JOB NAME
See terms below	Freedom Park - 23303

Description	Qty	Rate	Total
<p>Conditions-Exclusions: Access: Site should be clear, level and allow for unrestricted access of trucks and machinery. Staging area for dumpsters and equipment will be required within 100' of playground.</p> <p>Storage: Customer is responsible for providing a secure location to off-load and store the equipment during the installation process. Once equipment has been delivered to the site, the owner is responsible should theft or vandalism occur unless other arrangements have been made and noted on this quote.</p> <p>Footer Excavation: Installation pricing is based on footer excavation through earth/soil only. Customer shall be responsible for unknown conditions such as buried utilities (public or private), tree stumps, rock, or any other concealed materials or conditions that may result in additional labor or materials cost.</p> <p>Utilities: Owner is responsible for locating any utilities.</p> <p>Terms: 1. Per Contract 2. Quote valid for 30 days.</p> <p>If contract is awarded and the start date for our scope exceeds 45 days - Pricing will need to be verified/updated prior to start of work.</p> <p>Sign and return a copy for us to process your order. Customer agrees to pay for the products and services outlined above.</p>			
Fed Tax ID #33-0759075	Total		



2235 Meyers Avenue
Escondido, CA 92029

Quotation

Quote is valid for 30 days.

www.pdplay.com

Phone #	Fax #
760-597-5990	760-597-5991

Date	JOB NUMBER
10/18/2023	23303-Opt2

BILLING ADDRESS
City of Calabasas Playground Equipment Design Design and Installation at Freedom Park

Terms	JOB NAME
See terms below	Freedom Park - 23303

Description	Qty	Rate	Total
Accepted by: Name/Title: _____			
Date: _____			
Sales Tax		9.50%	6,833.78
Fed Tax ID #33-0759075	Total		\$174,998.62

Freedom Park Option 2
100 Civic Center Way
Calabasas CA 91302


This play equipment is recommended for children ages:
5-12

Scale: 5/32" = 1'-0"
This drawing can be scaled only when in an 11" x 17" format

Drawn By:
Tiffanie Brown
Date:
10/12/23
Quote Number:
821-163608



play&park structures
A PLAYCORE Company

544 Chestnut Street
Chattanooga, TN 37402
800-727-1907 / www.playandpark.com

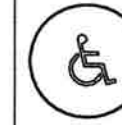

Total Play Components	9		
Elevated Play Components	7		
Elevated Play Components Accessible by Ramp	0	Req.	0
Elevated Components Accessible by Transfer	7	Req.	4
Accessible Ground Level Components Shown	2	Req.	2
Different Types of Ground Level Components	2	Req.	2

User Capacity	50-60
Critical Fall Height	8'-0"

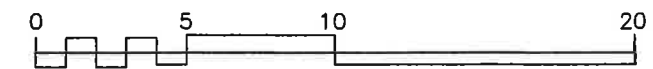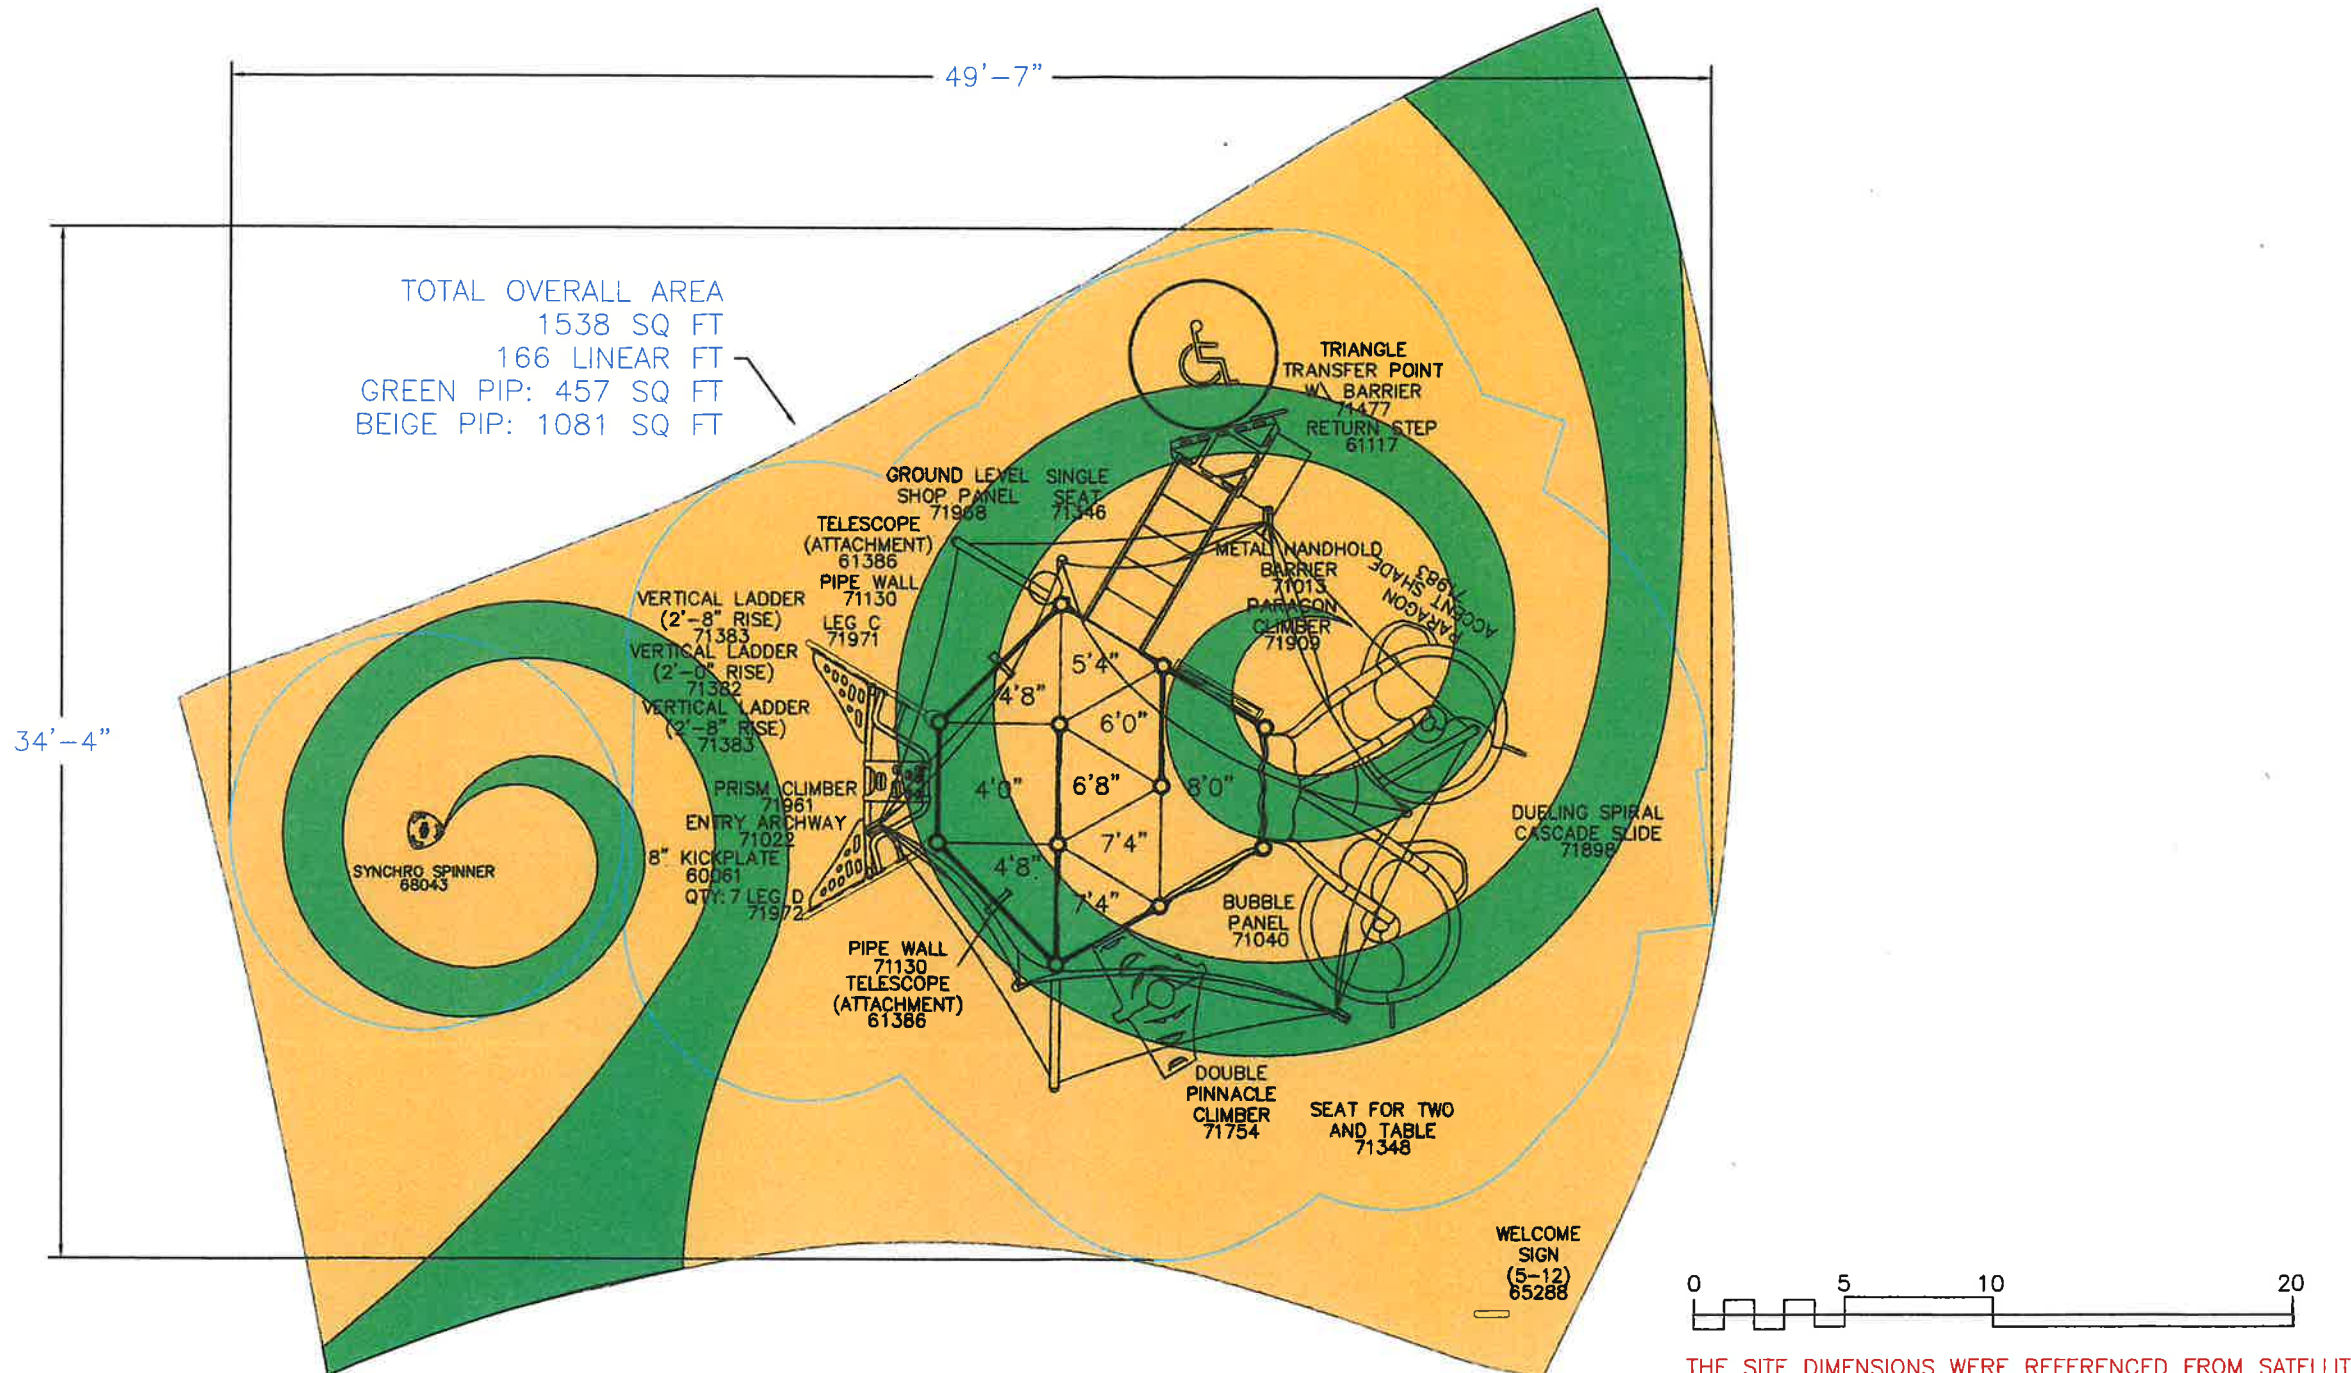

THE SITE DIMENSIONS WERE REFERENCED FROM SATELLITE IMAGING AND MUST BE VERIFIED FOR ACCURACY.

It is the manufacturer's opinion that the structure shown herein complies with current ada standards concerning accessibility if used with proper accessible surfacing and together with other necessary ground level play equipment. Top View drawings and measurements are for overall site and structure appearance purposes. Top view should not be conceived as a construction detail; therefore, all measurements and slope requirements should be field verified prior to construction. **IMPORTANT:** Never install play equipment over hard, unresilient surfaces such as asphalt, concrete, or compacted earth. It is the owner's responsibility to ensure the "minimum area required" contains an appropriate amount of resilient material to cushion accidental falls.



SAFARI BEIGE ROTO SAGE/BEIGE ACENT

FREEDOM PARK OPTION 2
CALABASAS, CA

play&park
structures®

544 CHESTNUT ST.
CHATTANOOGA, TN 37402
800.727.1907
PLAYANDPARK.COM



SAFARI BEIGE ROTO SAGE/BEIGE ACENT

FREEDOM PARK OPTION 2
CALABASAS, CA

play&park
structures

544 CHESTNUT ST.
CHATTANOOGA, TN 37402
800.727.1907
PLAYANDPARK.COM



SAFARI BEIGE ROTO SAGE/BEIGE ACENT

FREEDOM PARK OPTION 2
CALABASAS , CA

play&park
structures

544 CHESTNUT ST.
CHATTANOOGA, TN 37402
800.727.1907
PLAYANDPARK.COM