

Mercedes-Benz of Calabasas

**24181 CALABASAS ROAD
CALABASAS, CA 91302**

Rev #1: 03/19/08

Sign Program

MAR 20 2008


Property owner:
SRE California-1, LLC
24181 Calabasas Road
Calabasas, CA 91302
ph (818) 591-2377
fax (704) 536-4665

Manufacturer:
Pattison Sign Group
555 Ee Road
Toronto, ON MIR 4 E8
Canada
ph (416)701-4586

Contractor:
O'Connor Electric
604 Celis Street
San Fernando, CA 91340
ph (818)361-6118
fx (818)361-5868

Prepared by:
PermitWiz Planning
ph (818) 781-0286
fax (818) 781-0713
info@permitwiz.com
www.permitwiz.com

Site Plan

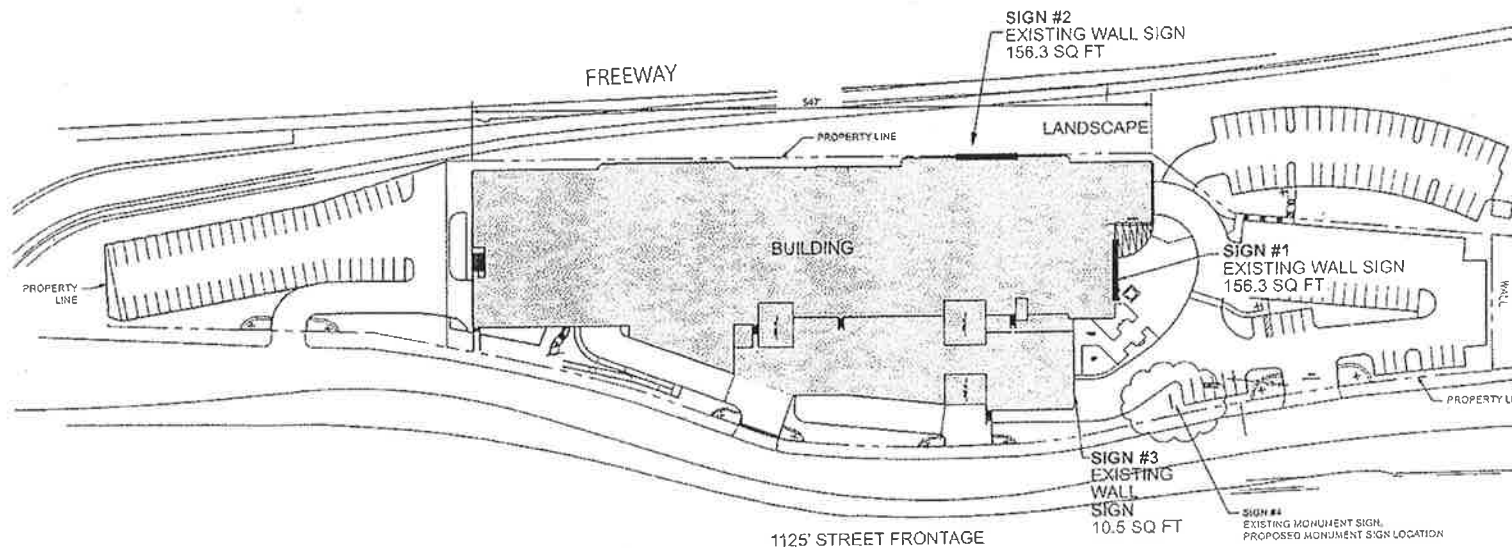

SCALE: 1" = 160'

LEGAL DESCRIPTION: FOR DESC SEE ASSESSOR'S MAPS POR OF SEC 22 T1N R17W

ZONE: CR-SC

Sign Program
**Mercedes-Benz
of Calabasas**
24181 Calabasas, CA 91302
Revision date:
03/19/08

Manufacturer

**Pattison
SIGN GROUP**
Pattison Sign Group
555 Ellesmere Road
Toronto, ON M1R 4 E8
Canada
ph (416)701-4586


Contractor

O'Connor Electric
O'Connor Electric
604 Celis Street
San Fernando, CA 91340
ph (818)361-6118
fx (818)361-5868

Prepared By

PermitWiz
Sign Planning & Criteria
PermitWiz
6154 Lemona Ave
Van Nuys, CA 91411
ph (818) 781-0286
fax (818) 781-0713
info@permitwiz.com
www.permitwiz.com

Main Freestanding Monument Sign - SIGN #4

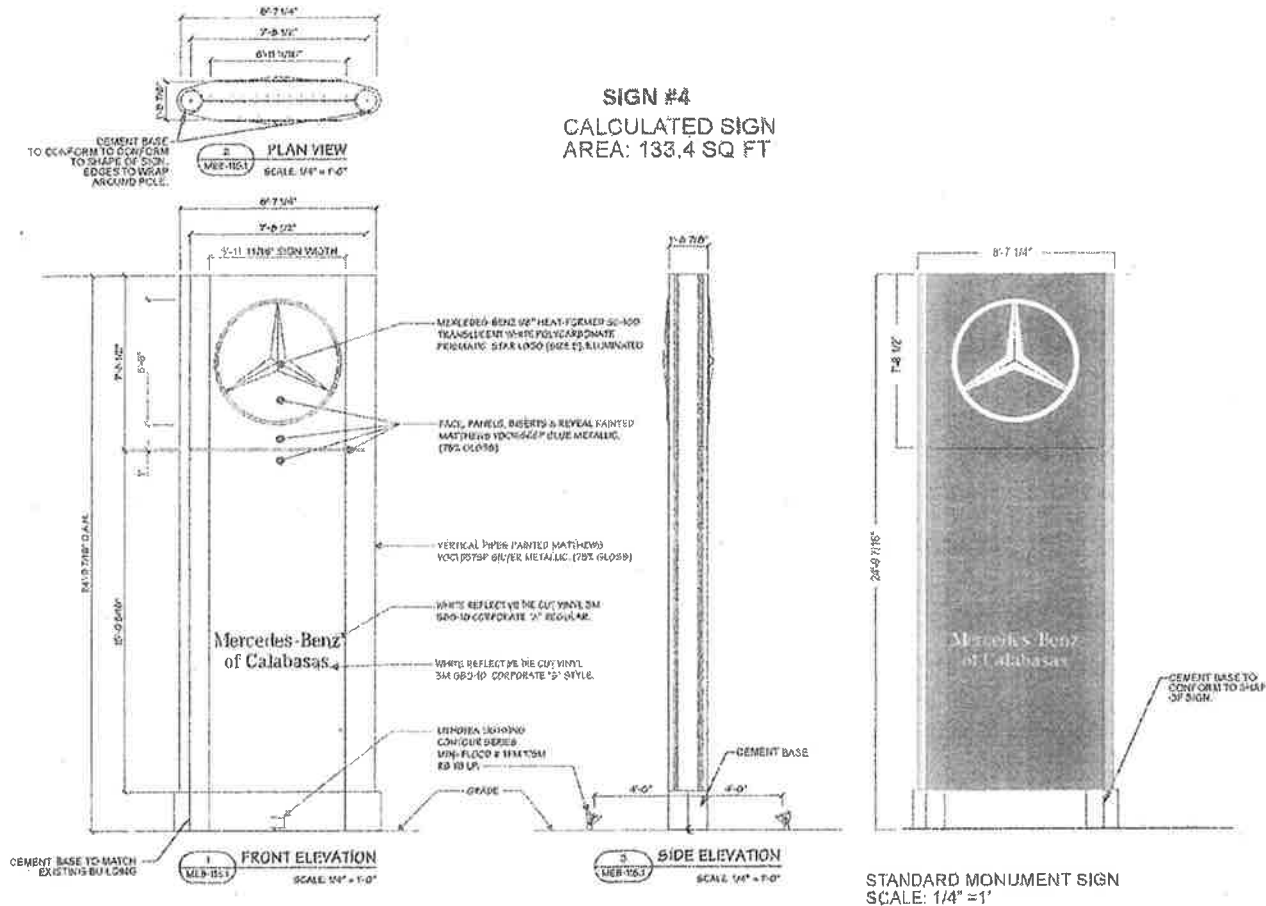

MONUMENT SIGN
SCALE 1/8" = 1'


Sign Program
Mercedes-Benz
 of Calabasas.
 24181 Calabasas, CA 91302
 Revision date:
 03/19/08
 04/16/08

Manufacturer
PATTISON
 SIGN GROUP
 Pattison Sign Group
 555 Ellesmere Road
 Toronto, ON M1R 4 E8
 Canada
 ph (416)701-4586

Contractor
O'Connor Electric
O'Connor Electric
 604 Celis Street
 San Fernando, CA 91340
 ph (818)361-6118
 fx (818)361-5868

Prepared By
PermitWiz
 Sign Planning & Criteria
 PermitWiz
 6154 Lemona Ave
 Van Nuys, CA 91411
 ph (818) 781-0286
 fax (818) 781-0713
 info@permitwiz.com
 www.permitwiz.com

Wall Signs #1 AND #2

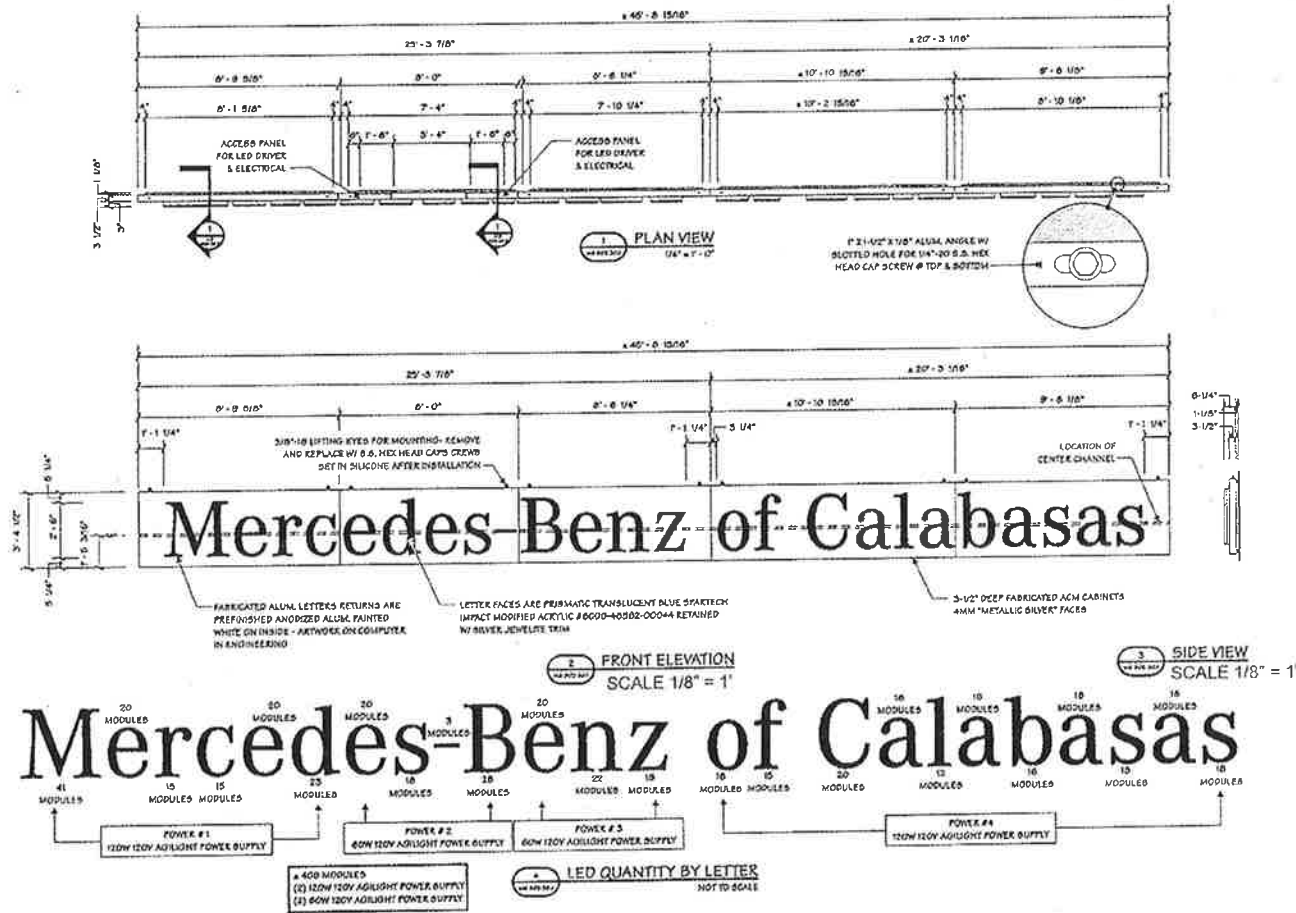

Sign Program
Mercedes-Benz
 of Calabasas
 24181 Calabasas, CA 91302
 Revision date:
 03/19/08

Manufacturer
PATTISON
 SIGN GROUP
 Pattison Sign Group
 555 Ellesmere Road
 Toronto, ON M1R 4E8
 Canada
 ph (416)701-4586

Contractor
O'Connor Electric
 O'Connor Electric
 604 Celis Street
 San Fernando, CA 91340
 ph (818)361-6118
 fx (818)361-5868

Prepared By
PermitWiz
 Sign Planning & Criteria
 PermitWiz
 6154 Lemona Ave
 Van Nuys, CA 91411
 ph (818) 781-0286
 fax (818) 781-0713
 info@permitwiz.com
 www.permitwiz.com

MAR 20 2008

Wall sign #3



Sign Program Mercedes-Benz of Calabasas

24181 Calabasas, CA 91302

Revision date:
03/19/08

Manufacturer



Pattison Sign Group
555 Ellesmere Road
Toronto, ON M1R 4 E8
Canada
ph (416)701-4586

Contractor



O'Connor Electric
604 Celis Street
San Fernando, CA 91340
ph (818)361-6118
fx (818)361-5868

Prepared By

PermitWiz
Sign Planning & Criteria

PermitWiz

6154 Leona Ave
Van Nuys, CA 91411
ph (818) 781-0286
fax (818) 781-0713
info@permitwiz.com
www.permitwiz.com

6

of

7

MAR 25 2008

Wall signs photos



SIGN #1



SIGN #2



SIGN #4

SIGN #3

Sign Program
**Mercedes-Benz
of Calabasas**
24181 Calabasas, CA 91302
Revision date:
03/19/08

Manufacturer

Pattison Sign Group
555 Ellesmere Road
Toronto, ON M1R 4E8
Canada
ph (416)701-4586

Contractor

O'Connor Electric
604 Celis Street
San Fernando, CA 91340
ph (818)361-6118
fx (818)361-5868

Prepared By

PermitWiz
Sign Planning & Criteria
PermitWiz
6154 Lemona Ave
Van Nuys, CA 91411
ph (818) 781-0286
fax (818) 781-0713
info@permitwiz.com
www.permitwiz.com