



EXHIBIT D

- NOTES**
1. REMOVE EXISTING (4) PISTACHE TREES
 2. REMOVE EXISTING (4) CRAPE MYRTLES
 3. NO NEW LANDSCAPE LIGHTING ADDED TO PLAN

MWELO COMPLIANCE

Project will comply with the criteria of the California Model Water Efficient Landscape Ordinance and for the efficient use of water in the landscape design plan.

TOTAL LANDSCAPE AREA - 7,026 sf

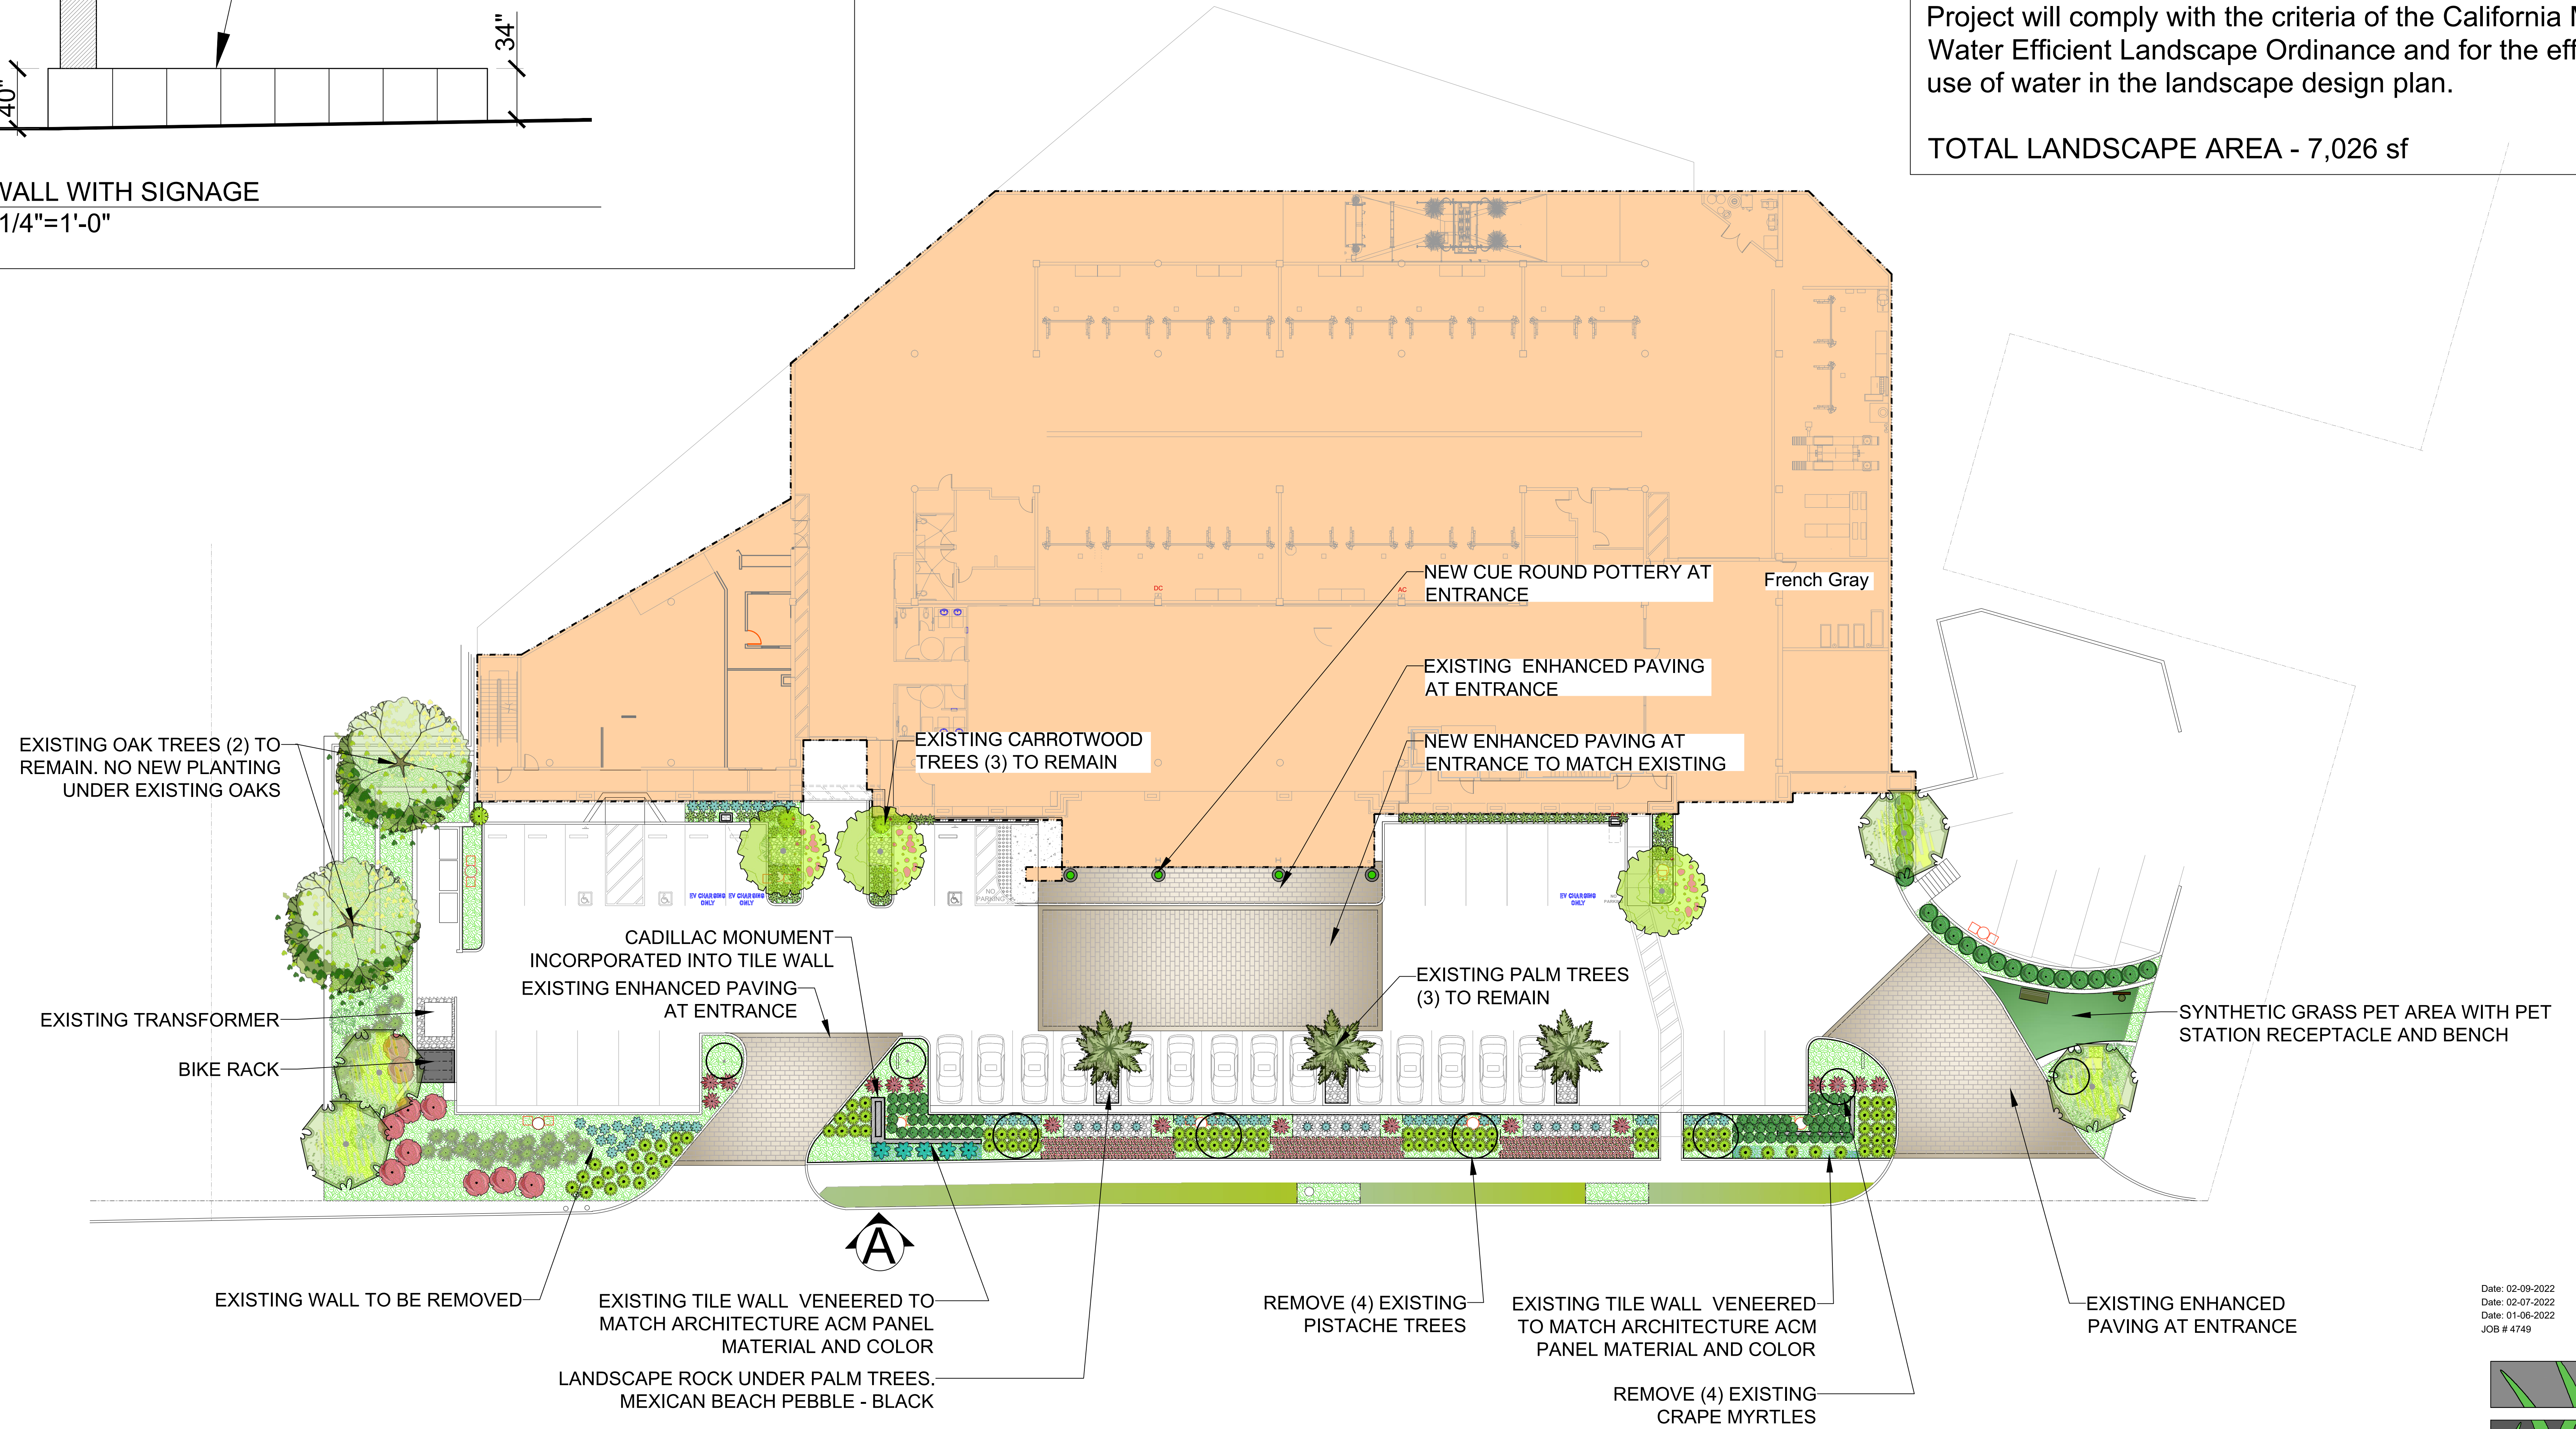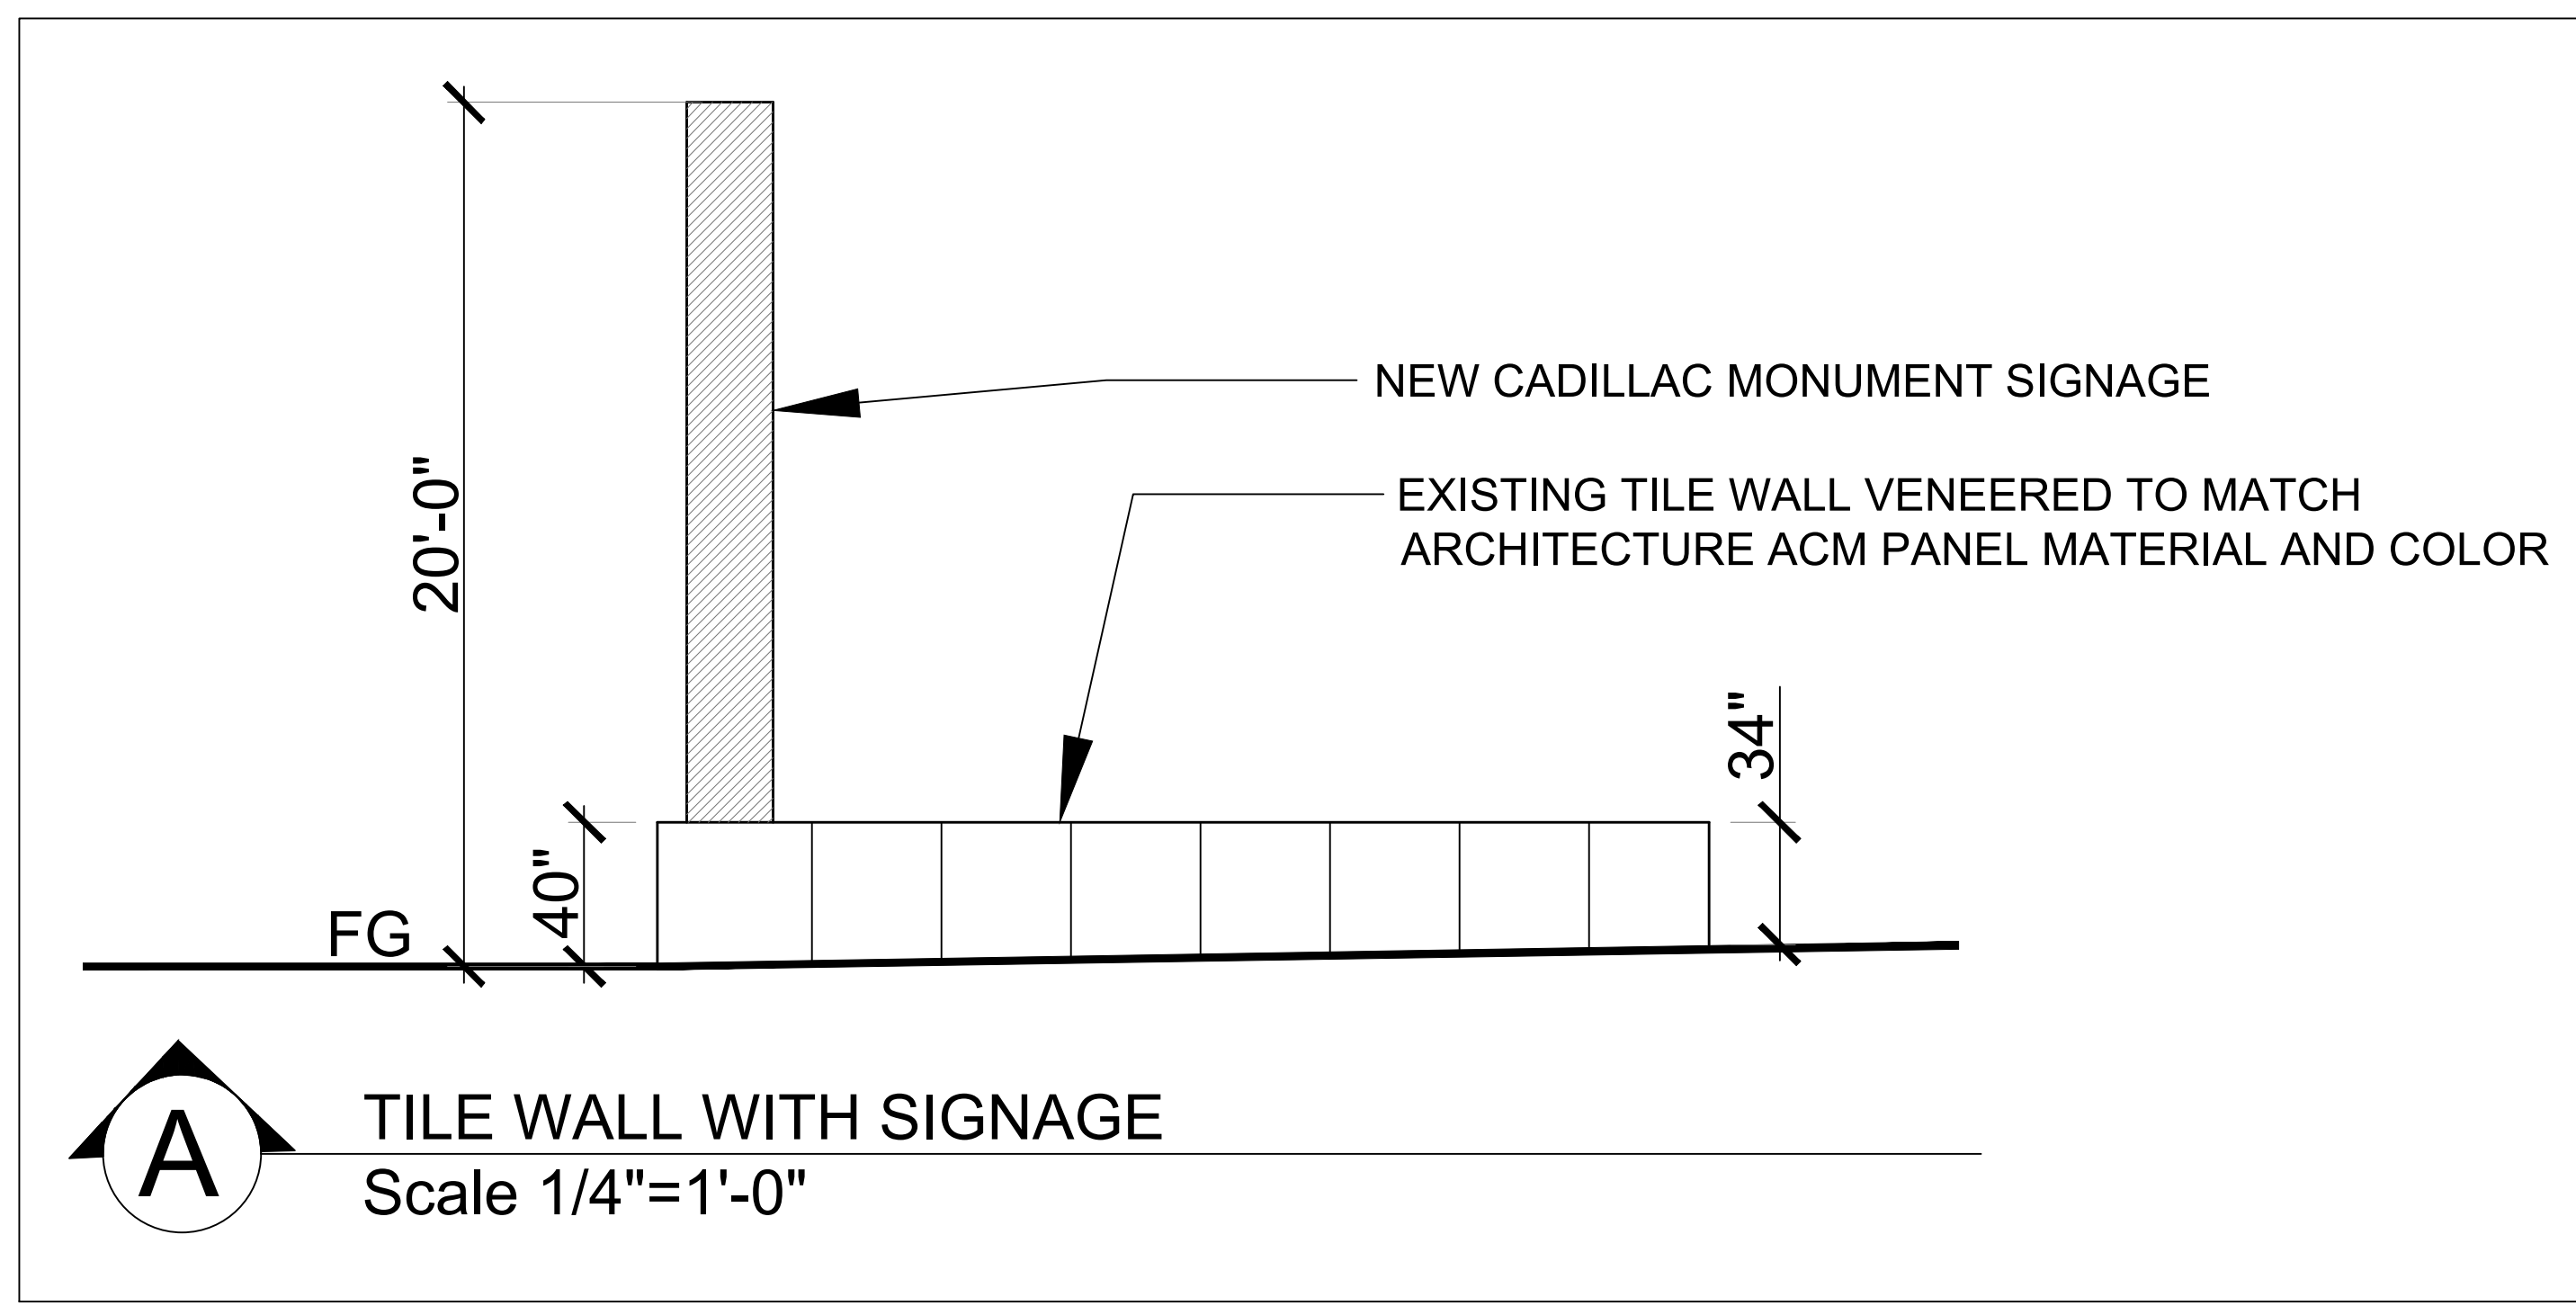

Black Mexican Beach.
Size- 1/2"-1"

L.A. Group Design Works, Inc.

CADILLAC OF CALABASAS

24400 CALABASAS RD., CALABASAS, CA.

Date: 02-09-2022
Date: 02-07-2022
Date: 01-06-2022
JOB # 4749


L-I

L.A. GROUP
Design Works

Landscape Architecture
24013 Ventura Blvd, Suite 201
Calabasas, CA 91302
p 818.251-9718 f 818.251-9719
email: DesignWorks@lagroupinc.net

0 16 32 48 feet
SCALE: 1/16" = 1'-0"


Landscape Architecture

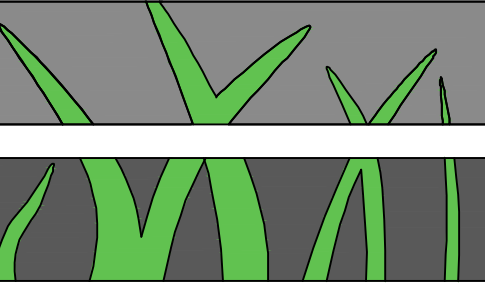

L.A. GROUP

Design Works

Landscape Architecture
24013 Ventura Blvd. Suite 201
Calabasas, CA 91302
p 818.251-0718 f 818.251-0719
email: DesignWorks@lagroupinc.net

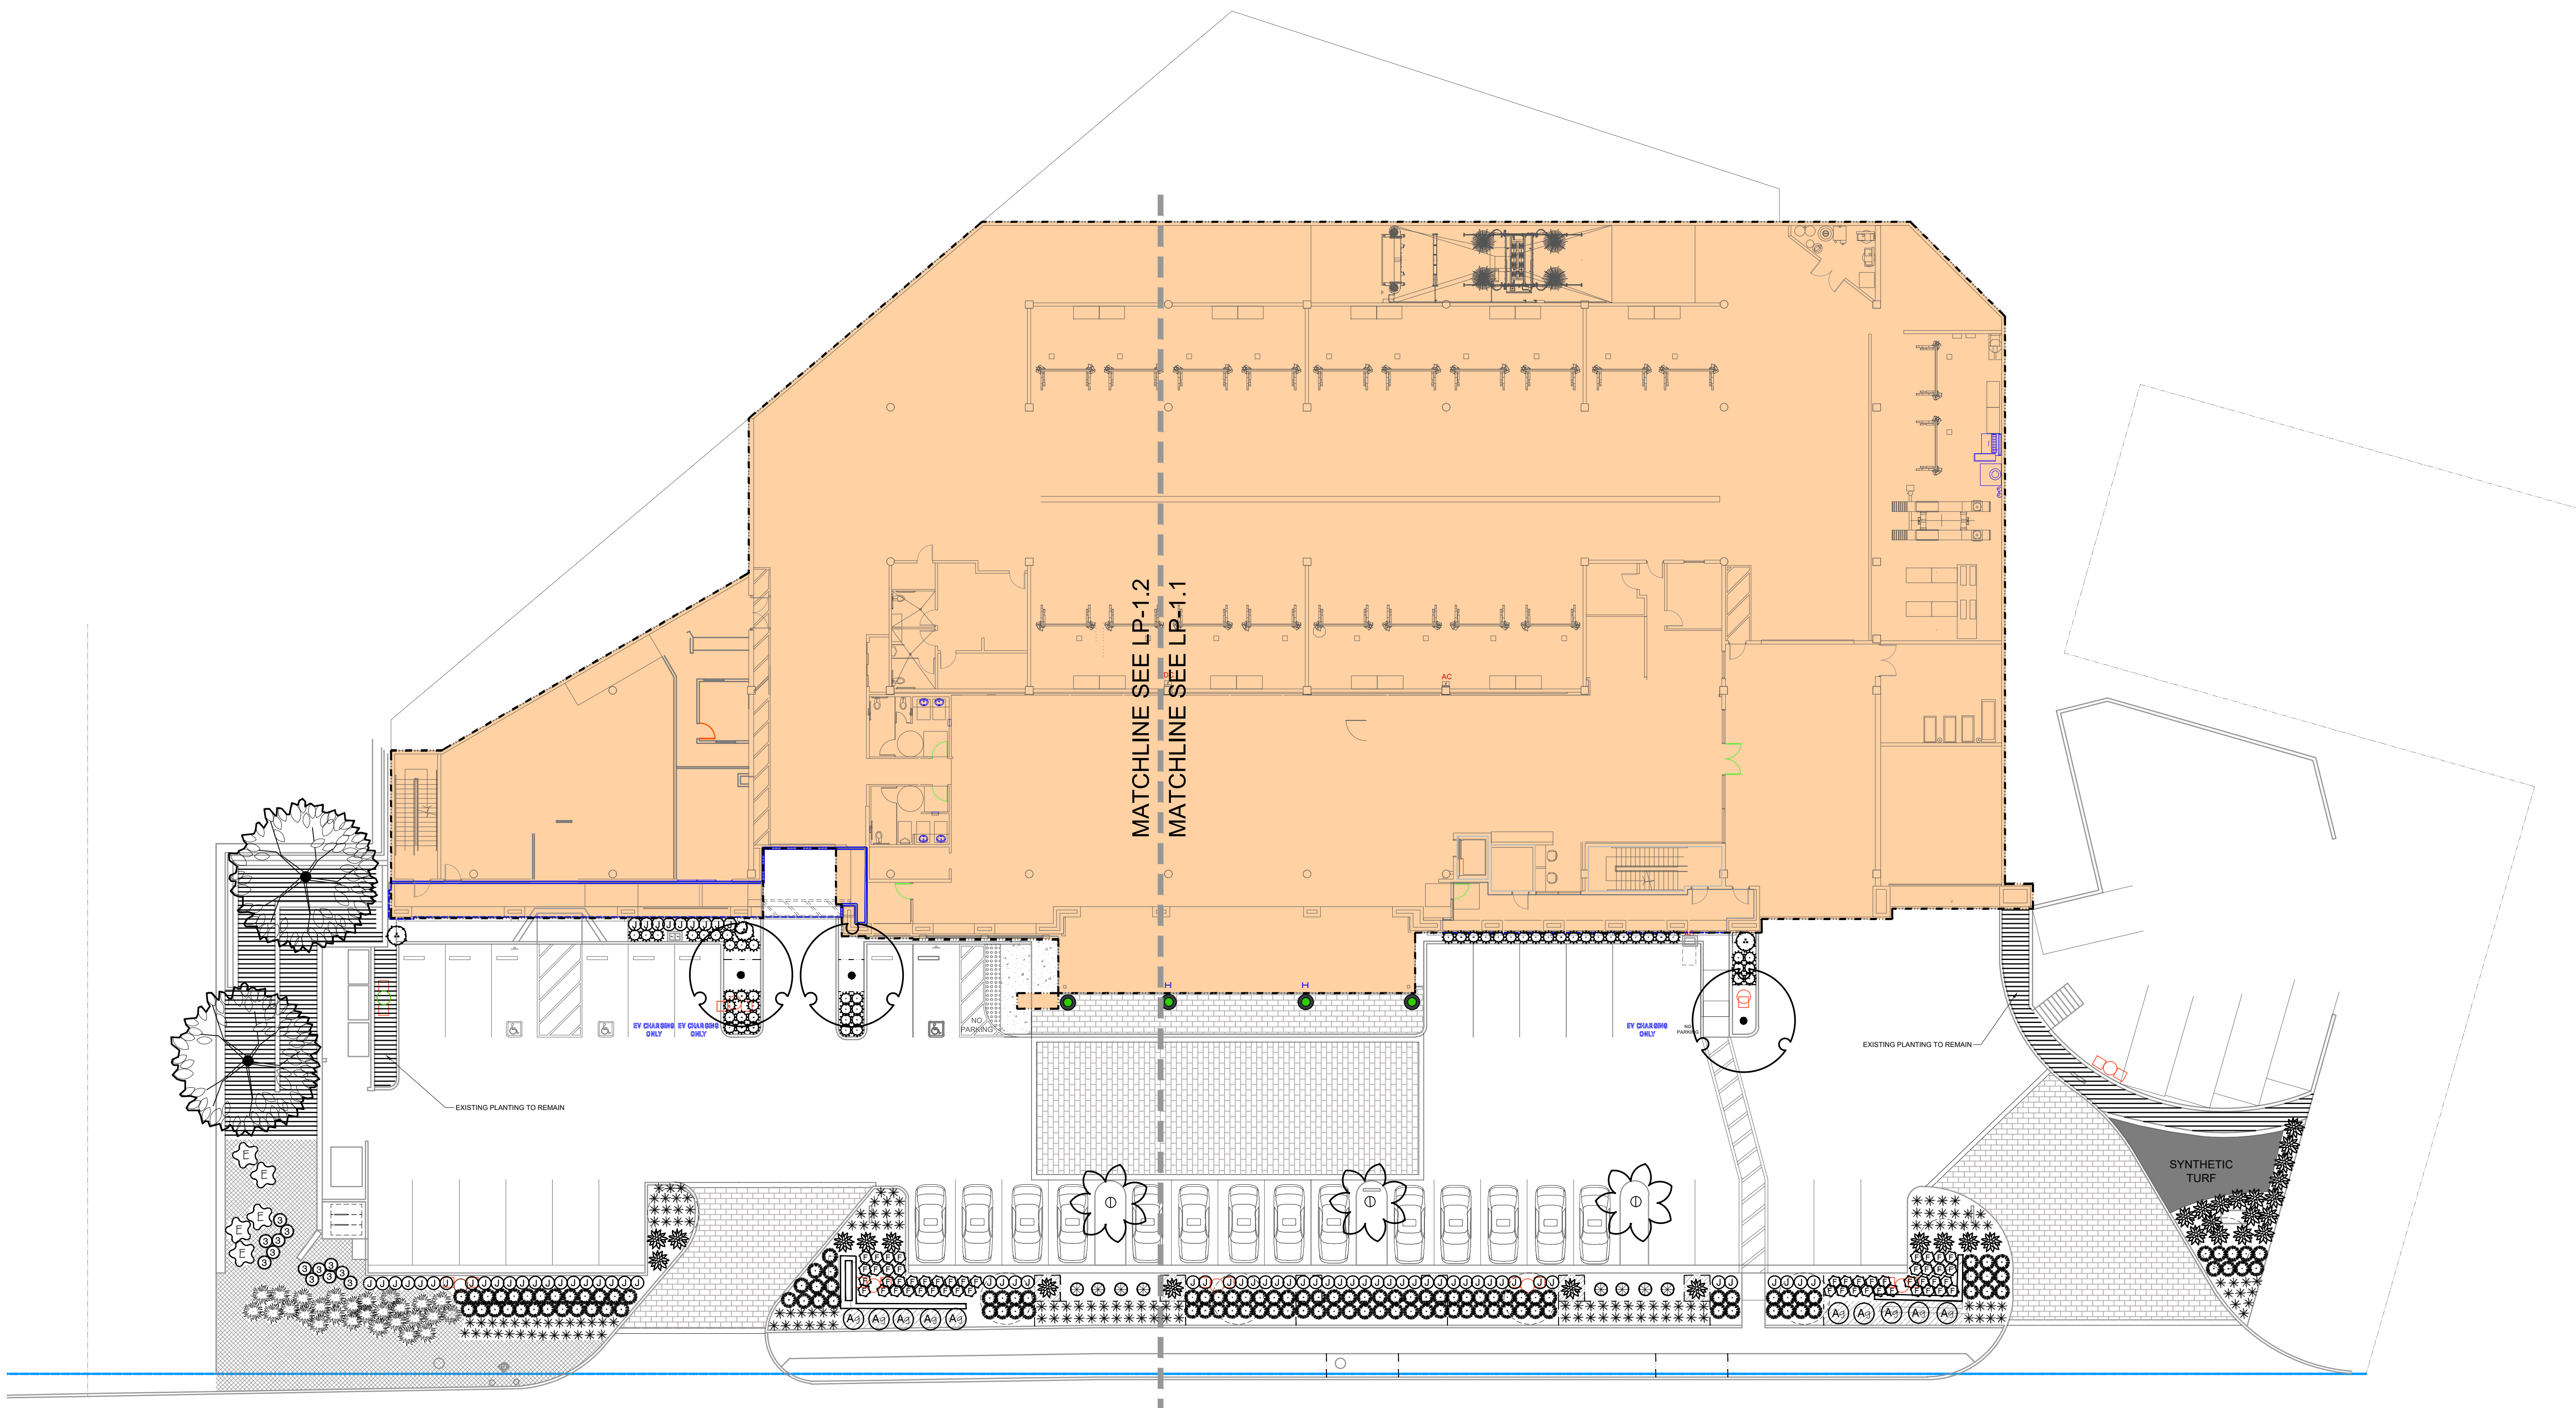

PLANT SCHEDULE					
EXISTING TREES	BOTANICAL / COMMON NAME	CONT		QTY	REMARKS
	Cupaniopsis anacardioides Carrot Wood	Existing		3	
	Quercus agrifolia Coast Live Oak Multi-Trunk	Existing		2	
	Washingtonia robusta Mexican Fan Palm	Existing		3	
SHRUBS	BOTANICAL / COMMON NAME	CONT		QTY	REMARKS
	Agave attenuata 'Nova' Blue Clone	15 gal		10	Low
	Anigozanthos flavidus 'Big Red' Red Kangaroo Paw	5 gal		53	LOW
	Carex divisa Berkeley Sedge	5 gal		151	MOD
	Dianella tasmanica 'Variegata' Flax Lily	5 gal		54	Mod
	Echium fastuosum Pride Of Madeira	5 gal		5	
	Juncus patens 'Elk Blue' Spreading Rush	5 gal		68	LOW
	Lomandra longifolia 'Breeze' Dwarf Mat Rush	5 gal		125	LOW
	Muhlenbergia capillaris 'Pink Cloud' Pink Mutily	5 gal		27	LOW
	Phormium tenax 'Atropurpureum' Purple New Zealand Flax	15 gal		31	LOW
	Salvia leucantha Mexican Bush Sage	5 gal		13	
EXISTING SHRUBS	BOTANICAL / COMMON NAME	CONT		QTY	REMARKS
	Agave x 'Blue Glow' Blue Glow Agave	Existing		8	Low
	Bambusa multiplex 'Golden Goddess' Golden Goddess Bamboo	Existing		3	
GROUND COVERS	BOTANICAL / COMMON NAME	CONT	SPACING	QTY	REMARKS
	Myoporum parvifolium Trailing Myoporum	flats	16" o.c.	753	
	Senecio serpens Blue Chalksticks	4" pot	18" o.c.	126	LOW

CADILLAC OF CALABASAS

24400 Calabasas Road
Calabasas, CA 91302

Issue	Description	Date
1	REVIEW	02-17-2022

Date *

Drawn By

Sheet Title


OVERALL PLANTING PLAN


Job No. 4749

Sheet No.

LP-1.0

of Sheet

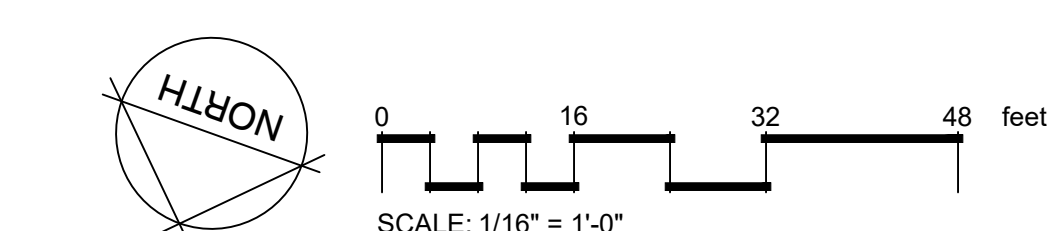

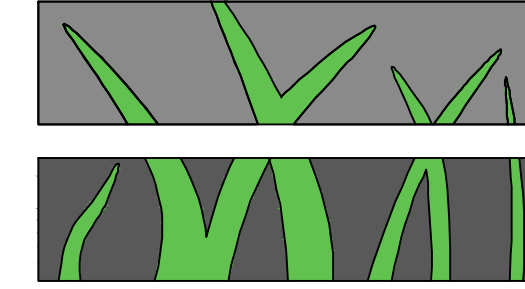


L.A. GROUP

Design Works

Landscape Architecture
24013 Ventura Blvd. Suite 201
Calabasas, CA 91302
p 818.251-0718 f 818.251-0719
email: DesignWorks@lagroupinc.net

CADILLAC OF CALABASAS

24400 Calabasas Road
Calabasas, CA 91302

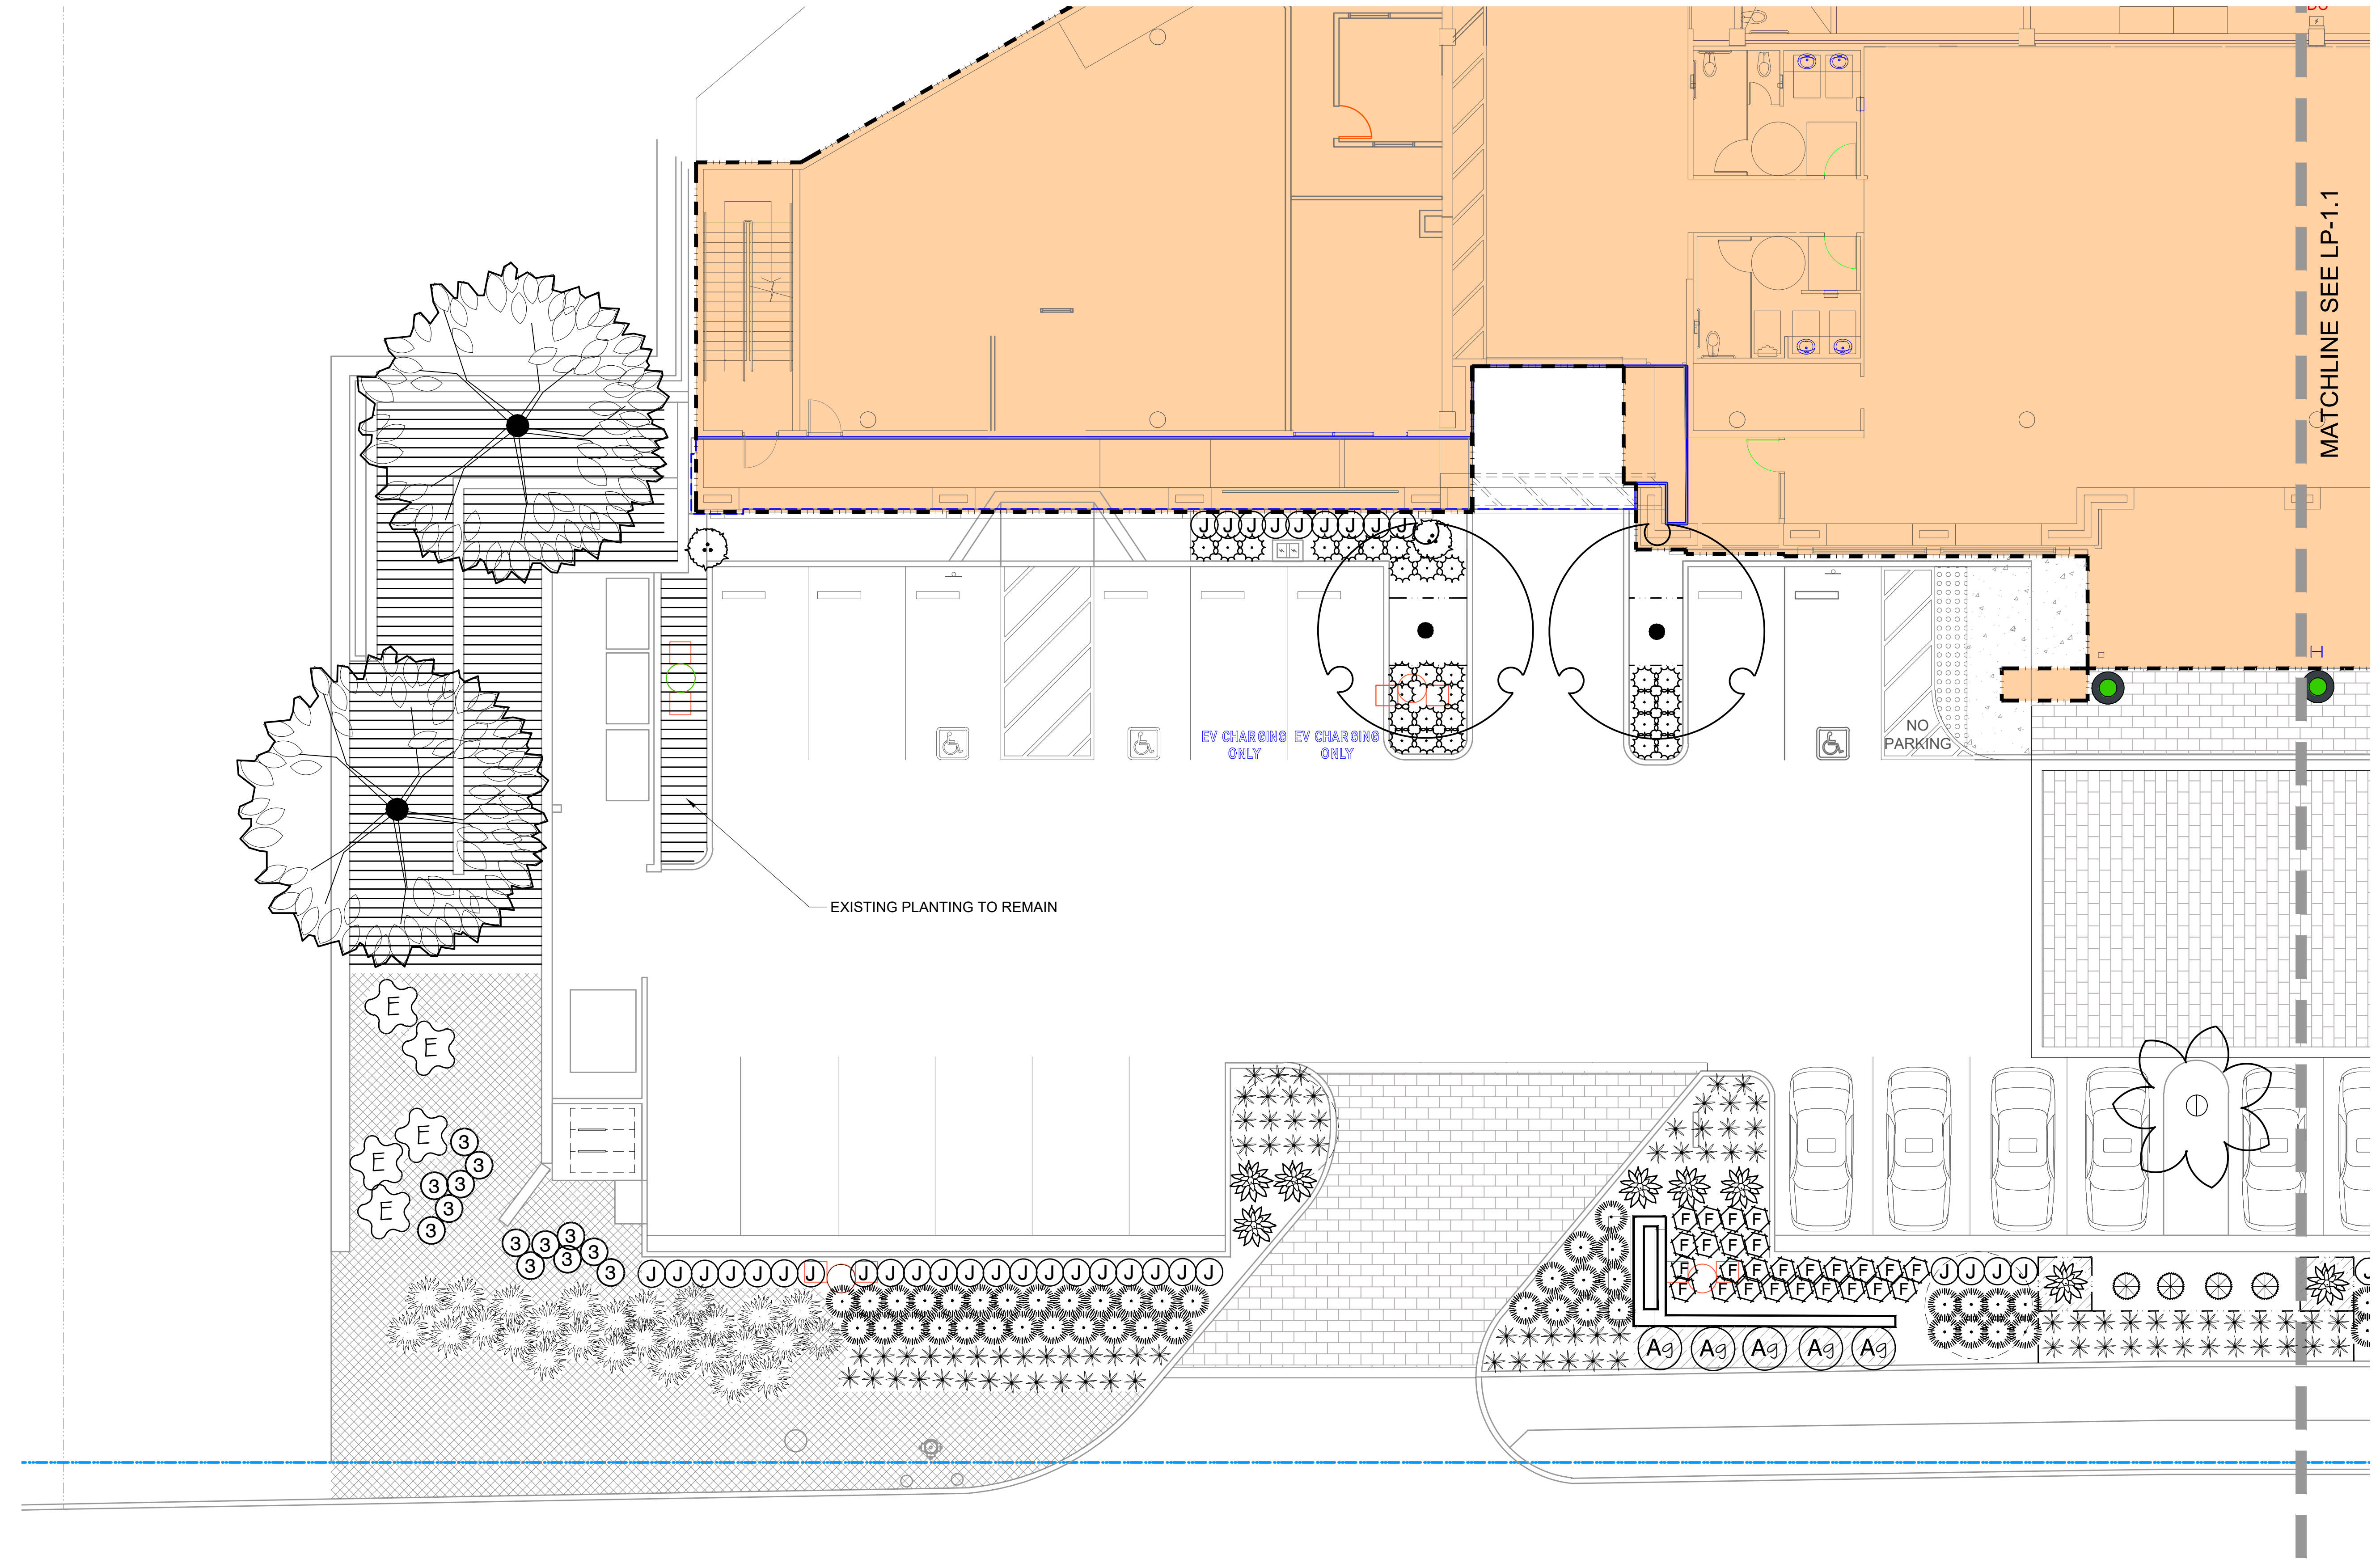


PLANT SCHEDULE					
EXISTING TREES	BOTANICAL / COMMON NAME	CONT	QTY	REMARKS	
	Cupaniopsis anacardioides Carrot Wood	Existing	3		
	Quercus agrifolia Coast Live Oak Multi-Trunk	Existing	2		
	Washingtonia robusta Mexican Fan Palm	Existing	3		
SHRUBS	BOTANICAL / COMMON NAME	CONT	QTY	REMARKS	
	Agave attenuata 'Nova' Blue Clone	15 gal	10	Low	
	Anigozanthos flavidus 'Big Red' Red Kangaroo Paw	5 gal	53	LOW	
	Carex divulsa Berkeley Sedge	5 gal	151	MOD	
	Dianella tasmanica 'Variegata' Flax Lily	5 gal	54	Mod	
	Echium fastuosum Pride Of Madeira	5 gal	5		
	Juncus patens 'Elk Blue' Spreading Rush	5 gal	68	LOW	
	Lomandra longifolia 'Breeze' Dwarf Mat Rush	5 gal	125	LOW	
	Muhlenbergia capillaris 'Pink Cloud' Pink Muhly	5 gal	27	LOW	
	Phormium tenax 'Atropurpureum' Purple New Zealand Flax	15 gal	31	LOW	
	Salvia leucantha Mexican Bush Sage	5 gal	13		
EXISTING SHRUBS	BOTANICAL / COMMON NAME	CONT	QTY	REMARKS	
	Agave x 'Blue Glow' Blue Glow Agave	Existing	8	Low	
	Bambusa multiplex 'Golden Goddess' Golden Goddess Bamboo	Existing	3		
GROUND COVERS	BOTANICAL / COMMON NAME	CONT	SPACING	QTY	REMARKS
	Myoporum parvifolium Trailing Myoporum	flats	16" o.c.	753	
	Senecio serpens Blue Chalksticks	4" pot	18" o.c.	126	LOW

Issue	Description	Date
1	REVISION	02-17-2022

Date *
Drawn By

Sheet Title
PLANTING PLAN

Job No. 4749
Sheet No.

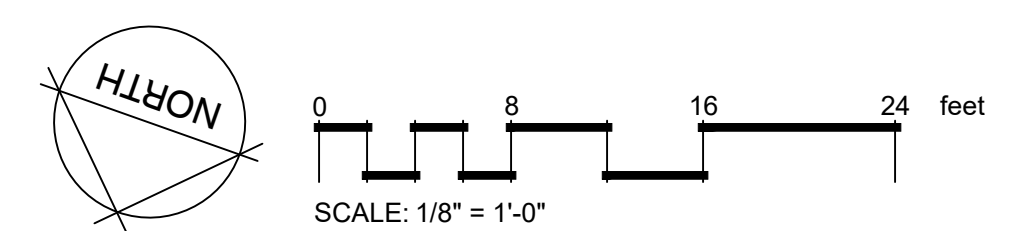

LP-1.2
of Sheet